



Page 227

C	Layout amendments inline with fire officer comments	16/01/17	SPF
B	Layout amendments	30/11/16	MA
A	General redraw	18/11/16	SPF
Rev	Details	Date	Checked by

**PRELIMINARY**

**BROWN HILL HAYWARD BROWN**  
 CHARTERED ARCHITECTS  
 GEORGIAN HOUSE, 24 BIRD STREET, LICHFIELD, STAFFS WS13 6PT  
 TEL: 01543 254357 FAX: 01543 416540 e-mail: mail@bhwbh.co.uk

Client **Tamworth Borough Council**

Project **Tamworth Assembly Rooms**

Title **Proposed Basement Plan**

Scale	Date	Drawn By	Checked By	Drawing Number	Revision
1 : 50	09-11-16	MA	SPF	3171 - 121	C

This copyright of this drawing and design is vested in the Architect and shall not be copied, reproduced, stored in a retrieval system or transmitted in any form or by any means, electronic, mechanical, photocopying, recording or otherwise, without the prior written permission of the Architect.



Page 228

Rev. Details Date Checked by

**PRELIMINARY**

**BROWN HILL HAYWARD BROWN**  
 CHARTERED ARCHITECTS  
 GEORGIAN HOUSE, 24 BIRD STREET, LICHFIELD, STAFFS, WS13 6PT  
 TEL: 01543 254357 FAX: 01543 416540 e-mail: mail@bhhbrown.co.uk

Client Tamworth Borough Council  
 Project Tamworth Assembly Rooms


Title Basement Ceiling Plan

Scale	Date	Drawn By	Checked By	Drawing Number	Revision
1 : 50	09-11-16	MA	SPF	3171 - 600	

This copyright of this drawing and design is vested in the Architect and may not be copied, reproduced, stored in a retrieval system, or transmitted in any form or by any means, electronic, mechanical, photocopying, recording, or by any information storage and retrieval system, without the prior written permission of the Architect.





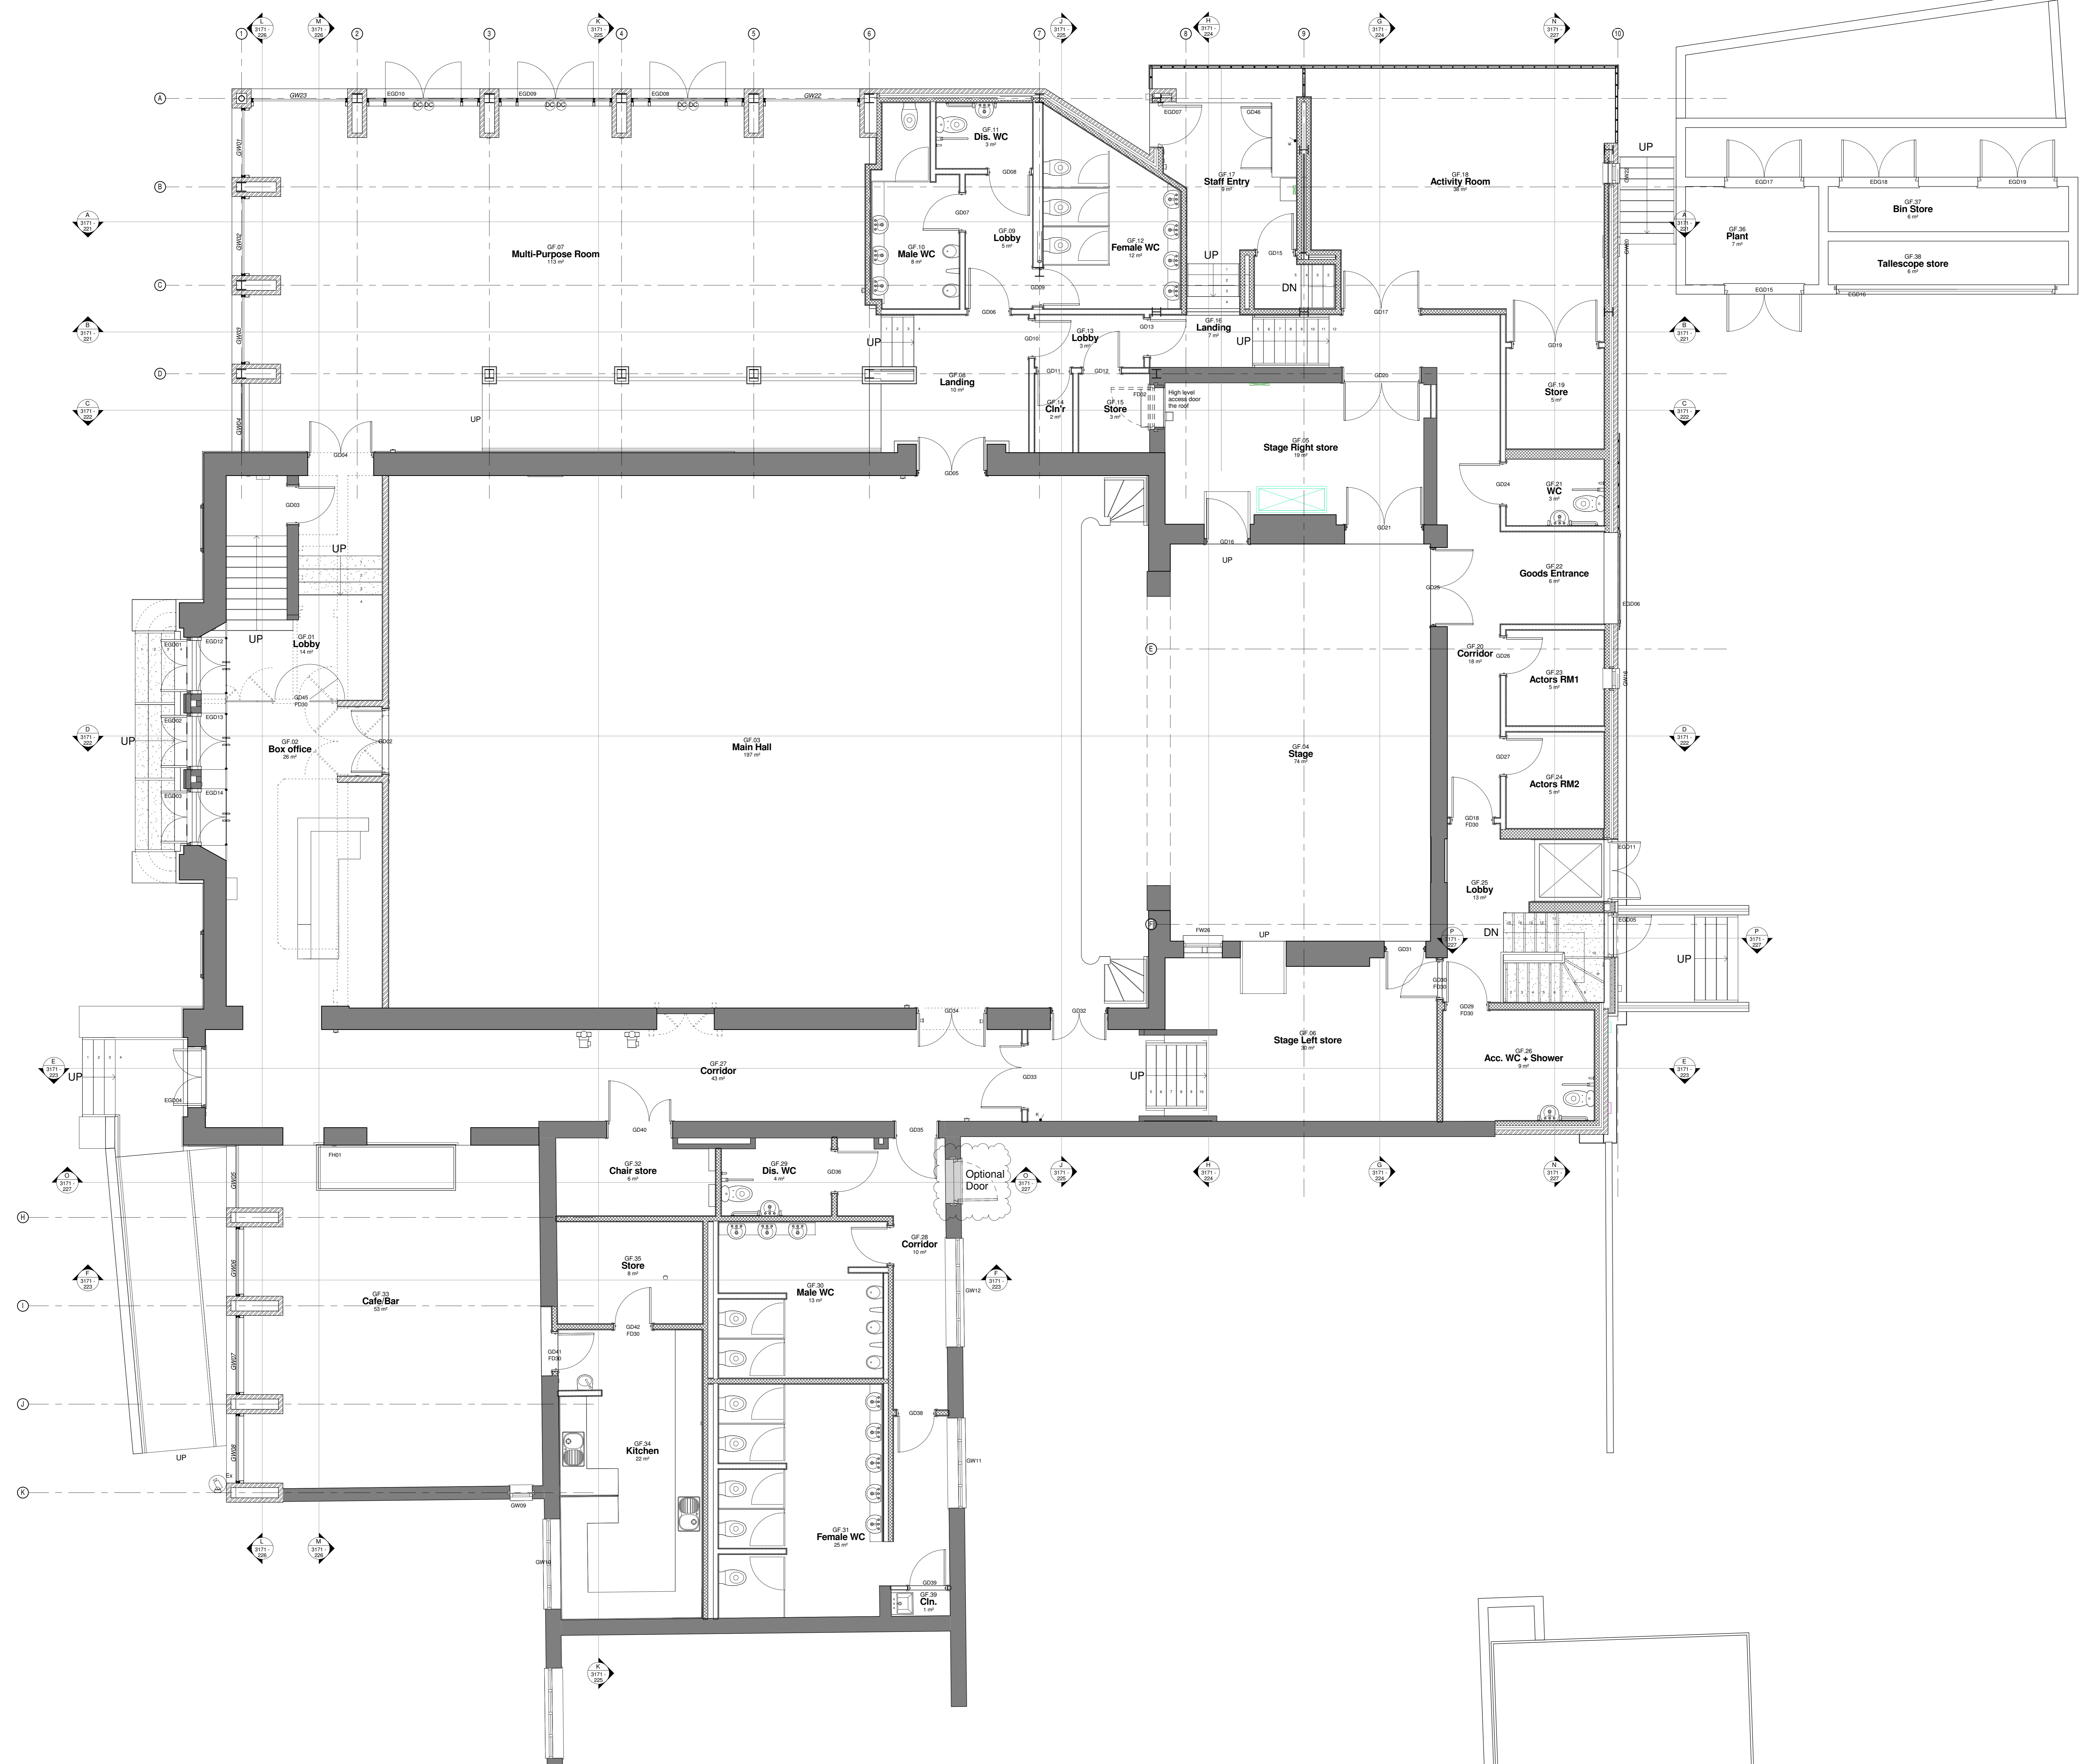

Page 229

C Layout amendments in line with fire officer comments 16/01/17 SPF  
 B Layout amendments 20/11/16 MA  
 A General outline 18/11/16 SPF  
 Plan Details Date Checked by

**PRELIMINARY**


**BROWN HILL HAYWARD BROWN**  
 CHARTERED ARCHITECTS  
 GEORGIAN HOUSE, 24 BIRD STREET, LEICESTER, LE1A 1TQ  
 TEL: 01533 24007 FAX: 01533 41024 E-MAIL: info@bhhb.com

Client Tamworth Borough Council  
 Project Tamworth Assembly Rooms

Title Proposed Ground Floor Plan  
 Scale 1:50 Date 09-11-16 Drawn By MA Checked By SPF Drawing Number 3171-122-C

The copyright of this drawing and design is retained by the architect and will not be used for any other project without the written consent of the architect. This drawing is provided for the client's use only and is not to be reproduced or used for any other purpose without the written consent of the architect.

Notes :

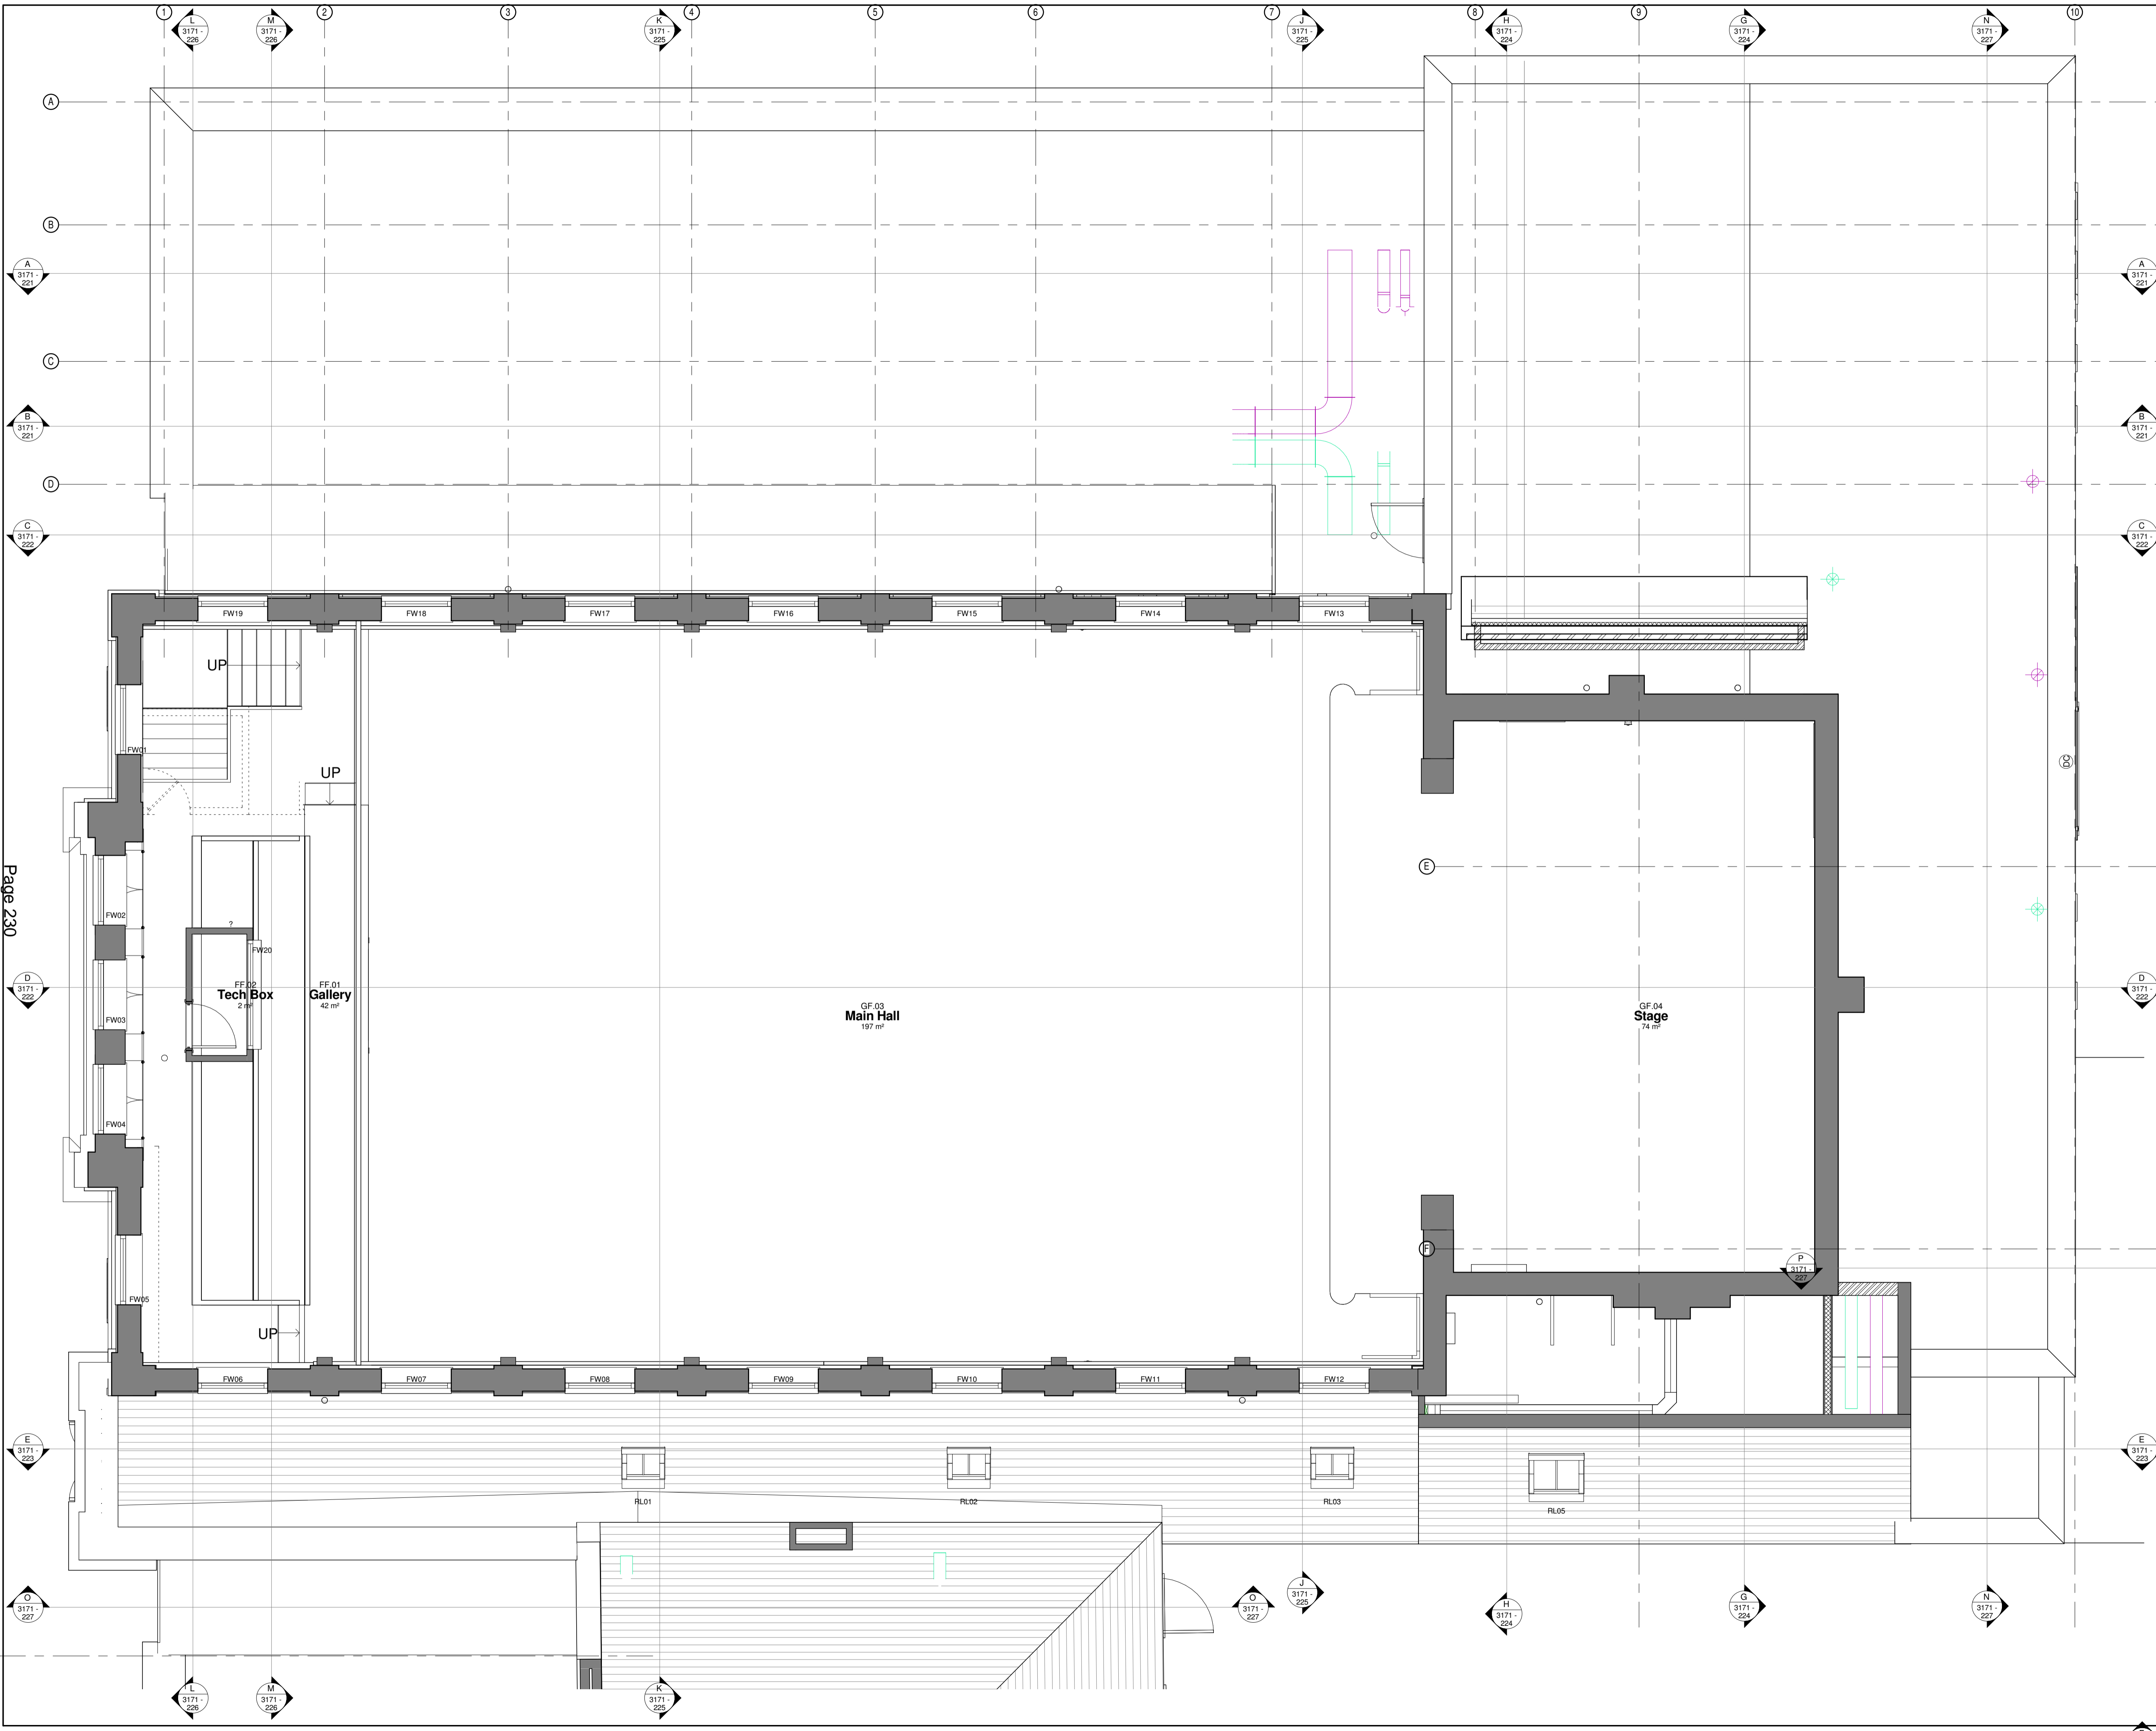

Page 230

A Gallery revised inline with comments from ldtb 16/01/17 SPF  
 Rev Details Date Checked by

**PRELIMINARY**  
**BROWN HILL HAYWARD BROWN**  
 CHARTERED ARCHITECTS  
 GEORGIAN HOUSE 24 BIRD STREET LICHFIELD STAFFS WS13 6PT  
 TEL: 01543 254357 FAX: 01543 416540 e-mail: mail@bhhbarchitects.co.uk


Client Tamworth Borough Council  
 Project Tamworth Assembly Rooms

Title Proposed First Floor Plan  
 Scale 1:50  
 Date Drawn By Checked By Drawing Number Revision  
 MA SPF 3171 - 123 A


This copyright of this drawing and design is vested in the Architect and not the client. No part of this drawing may be copied, reproduced, stored in a retrieval system or transmitted in any form or by any means, electronic, mechanical, photocopying, recording, or by any information storage and retrieval system, without the prior written permission of the Architect.

3171 - 226 3171 - 225 3171 - 227 3171 - 224 3171 - 223

Notes :

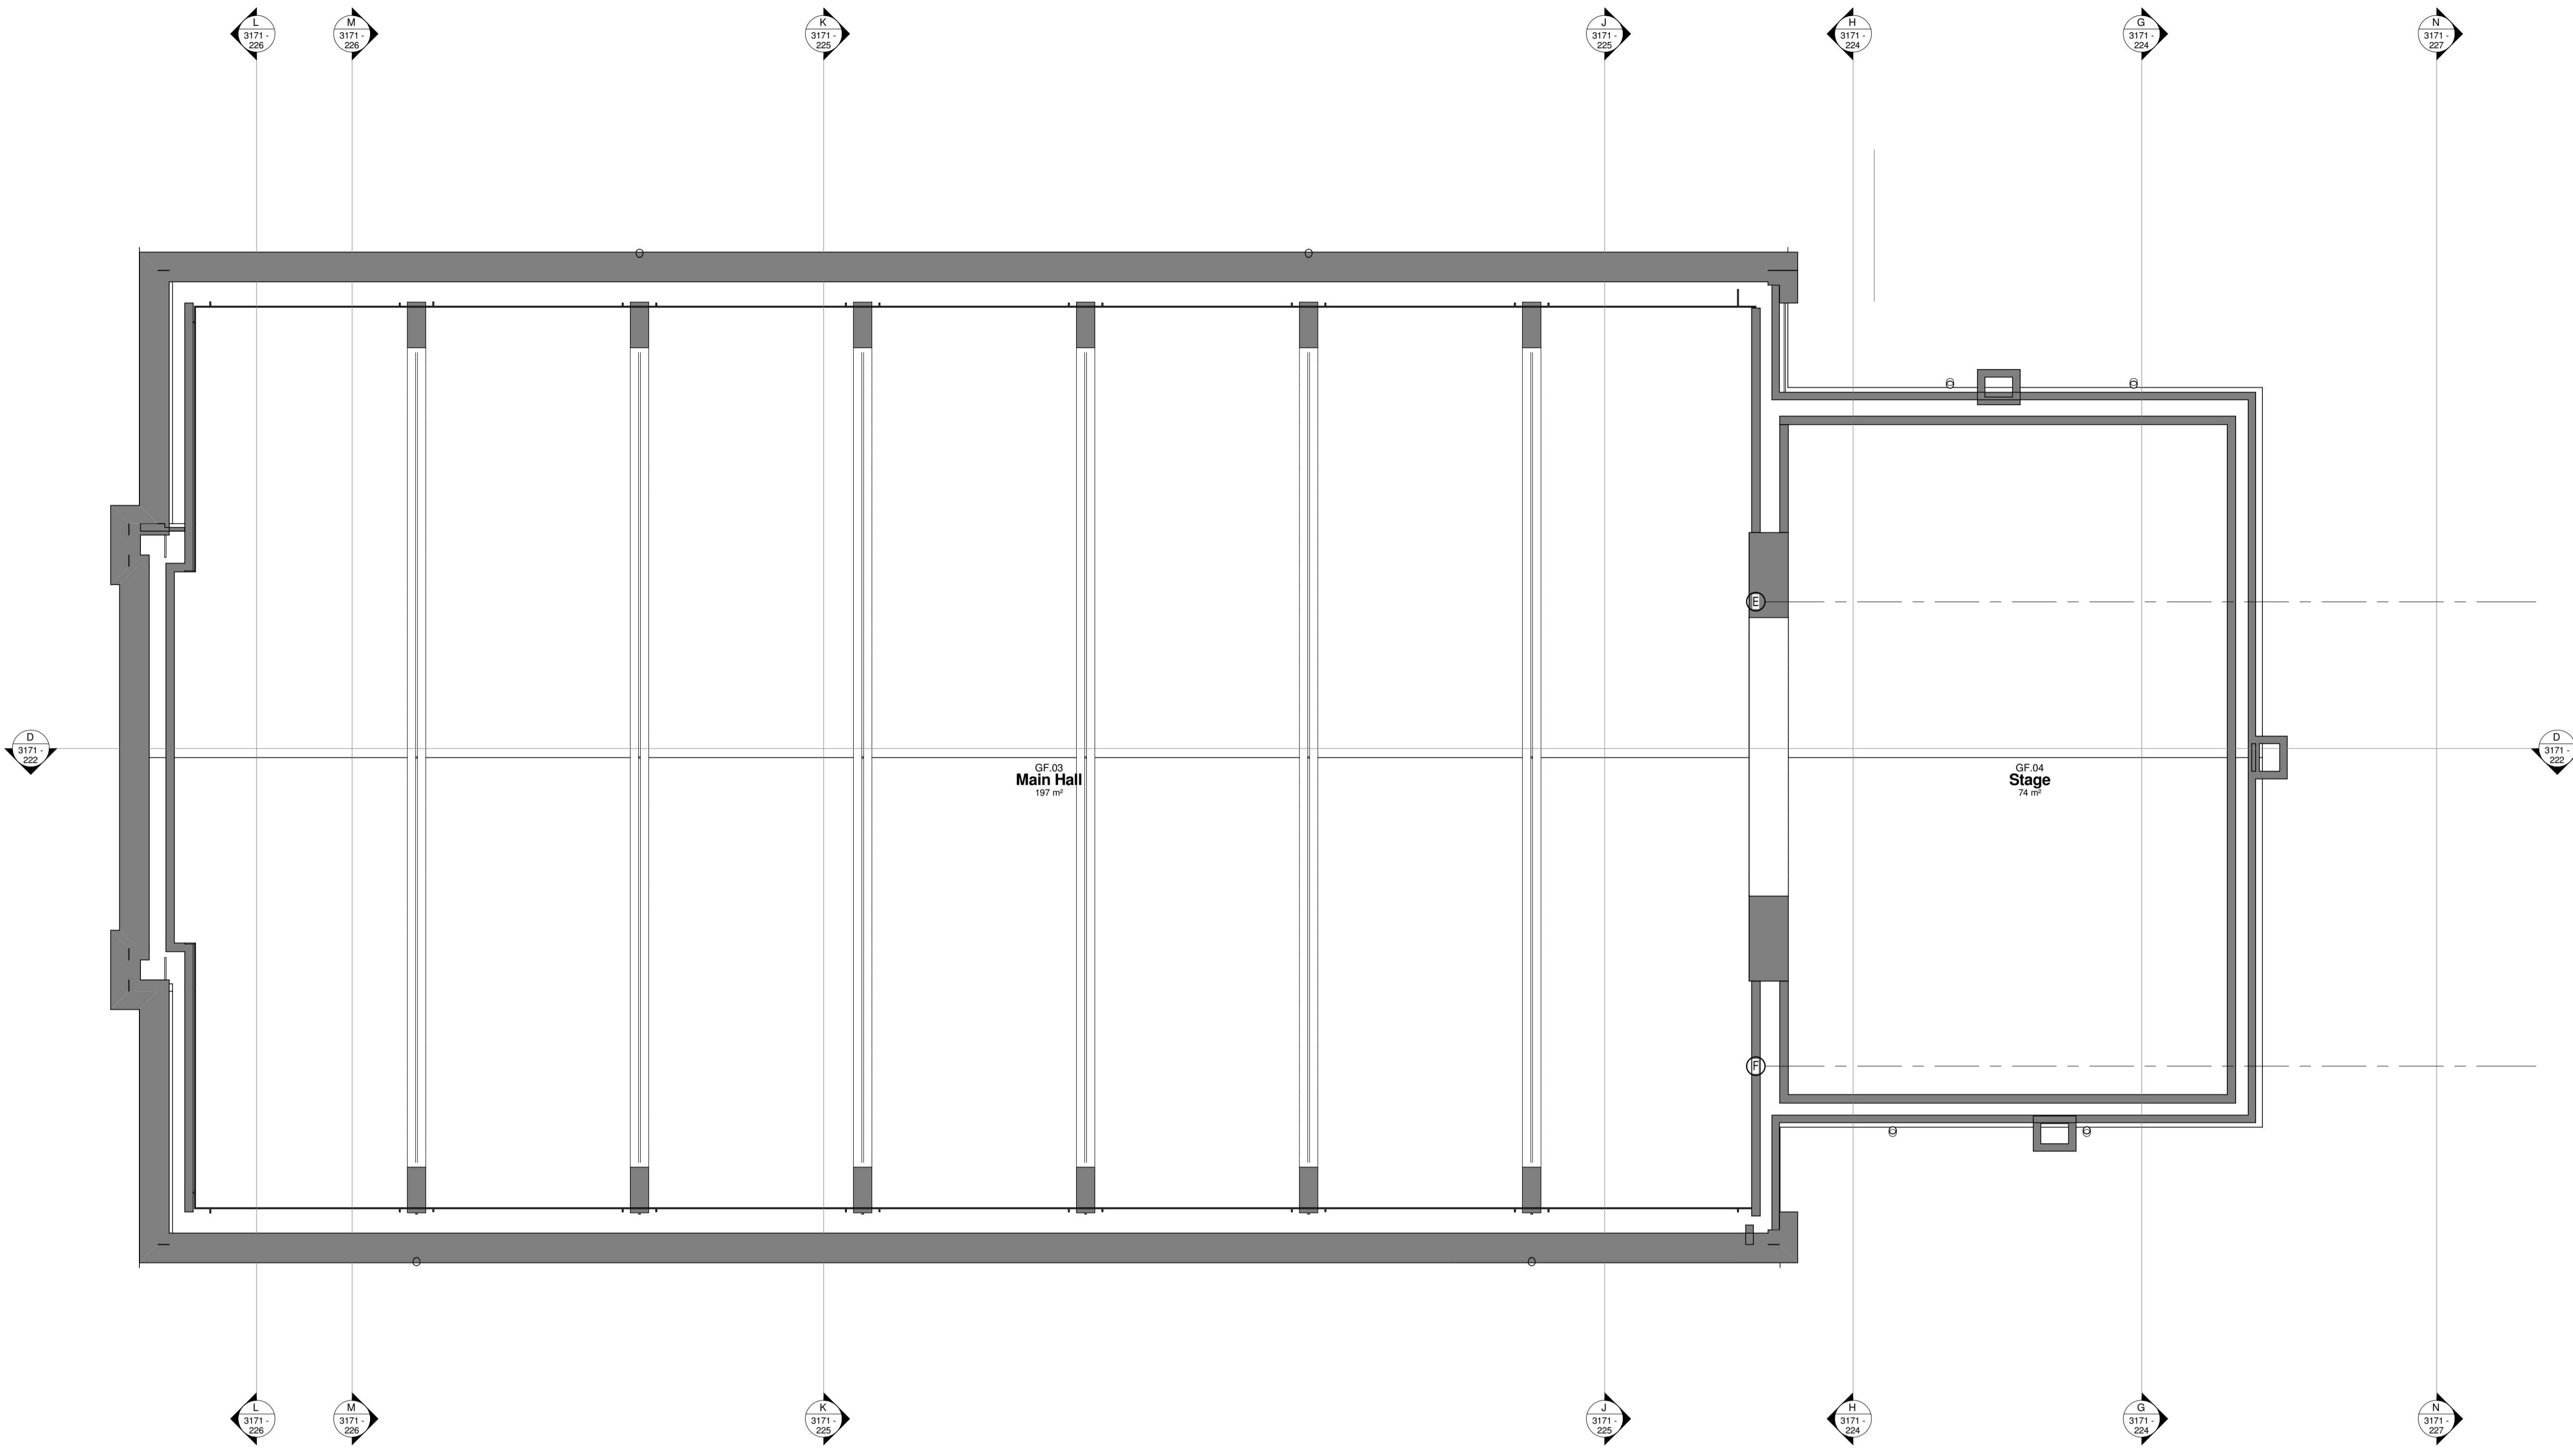

Page 231

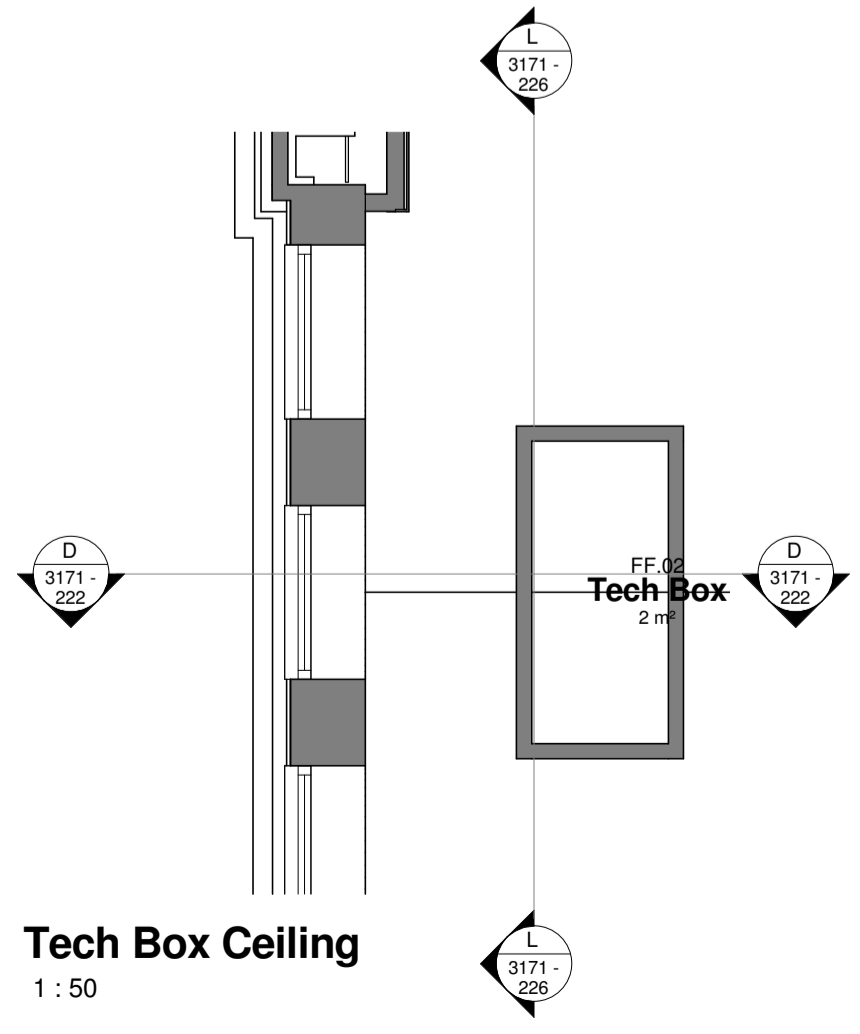

Rev	Details	Date	Checked by
A	Gallery revised inline with comments from ldtbi	16/01/17	SPF


**PRELIMINARY**

**BROWN HILL HAYWARD BROWN**  
CHARTERED ARCHITECTS  
GEORGIAN HOUSE, 24 BIRD STREET, LICHFIELD, STAFFS, WS13 6PT  
TEL: 01543 254357 FAX: 01543 416540 e-mail: mail@bhbbrown.co.uk

Client: Tamworth Borough Council  
Project: Tamworth Assembly Rooms

Title: First Floor Ceiling Plan  
Scale: 1 : 50 Date: 30-11-16 Drawn By: MA Checked By: SPF Drawing Number: 3171 - 602 Revision: A

This copyright of this drawing and design is vested in the Architect and shall not be copied, reproduced, stored in a retrieval system, or transmitted in any form or by any means, electronic, mechanical, photocopying, recording, or by any information storage and retrieval system, without the prior written permission of the Architect.

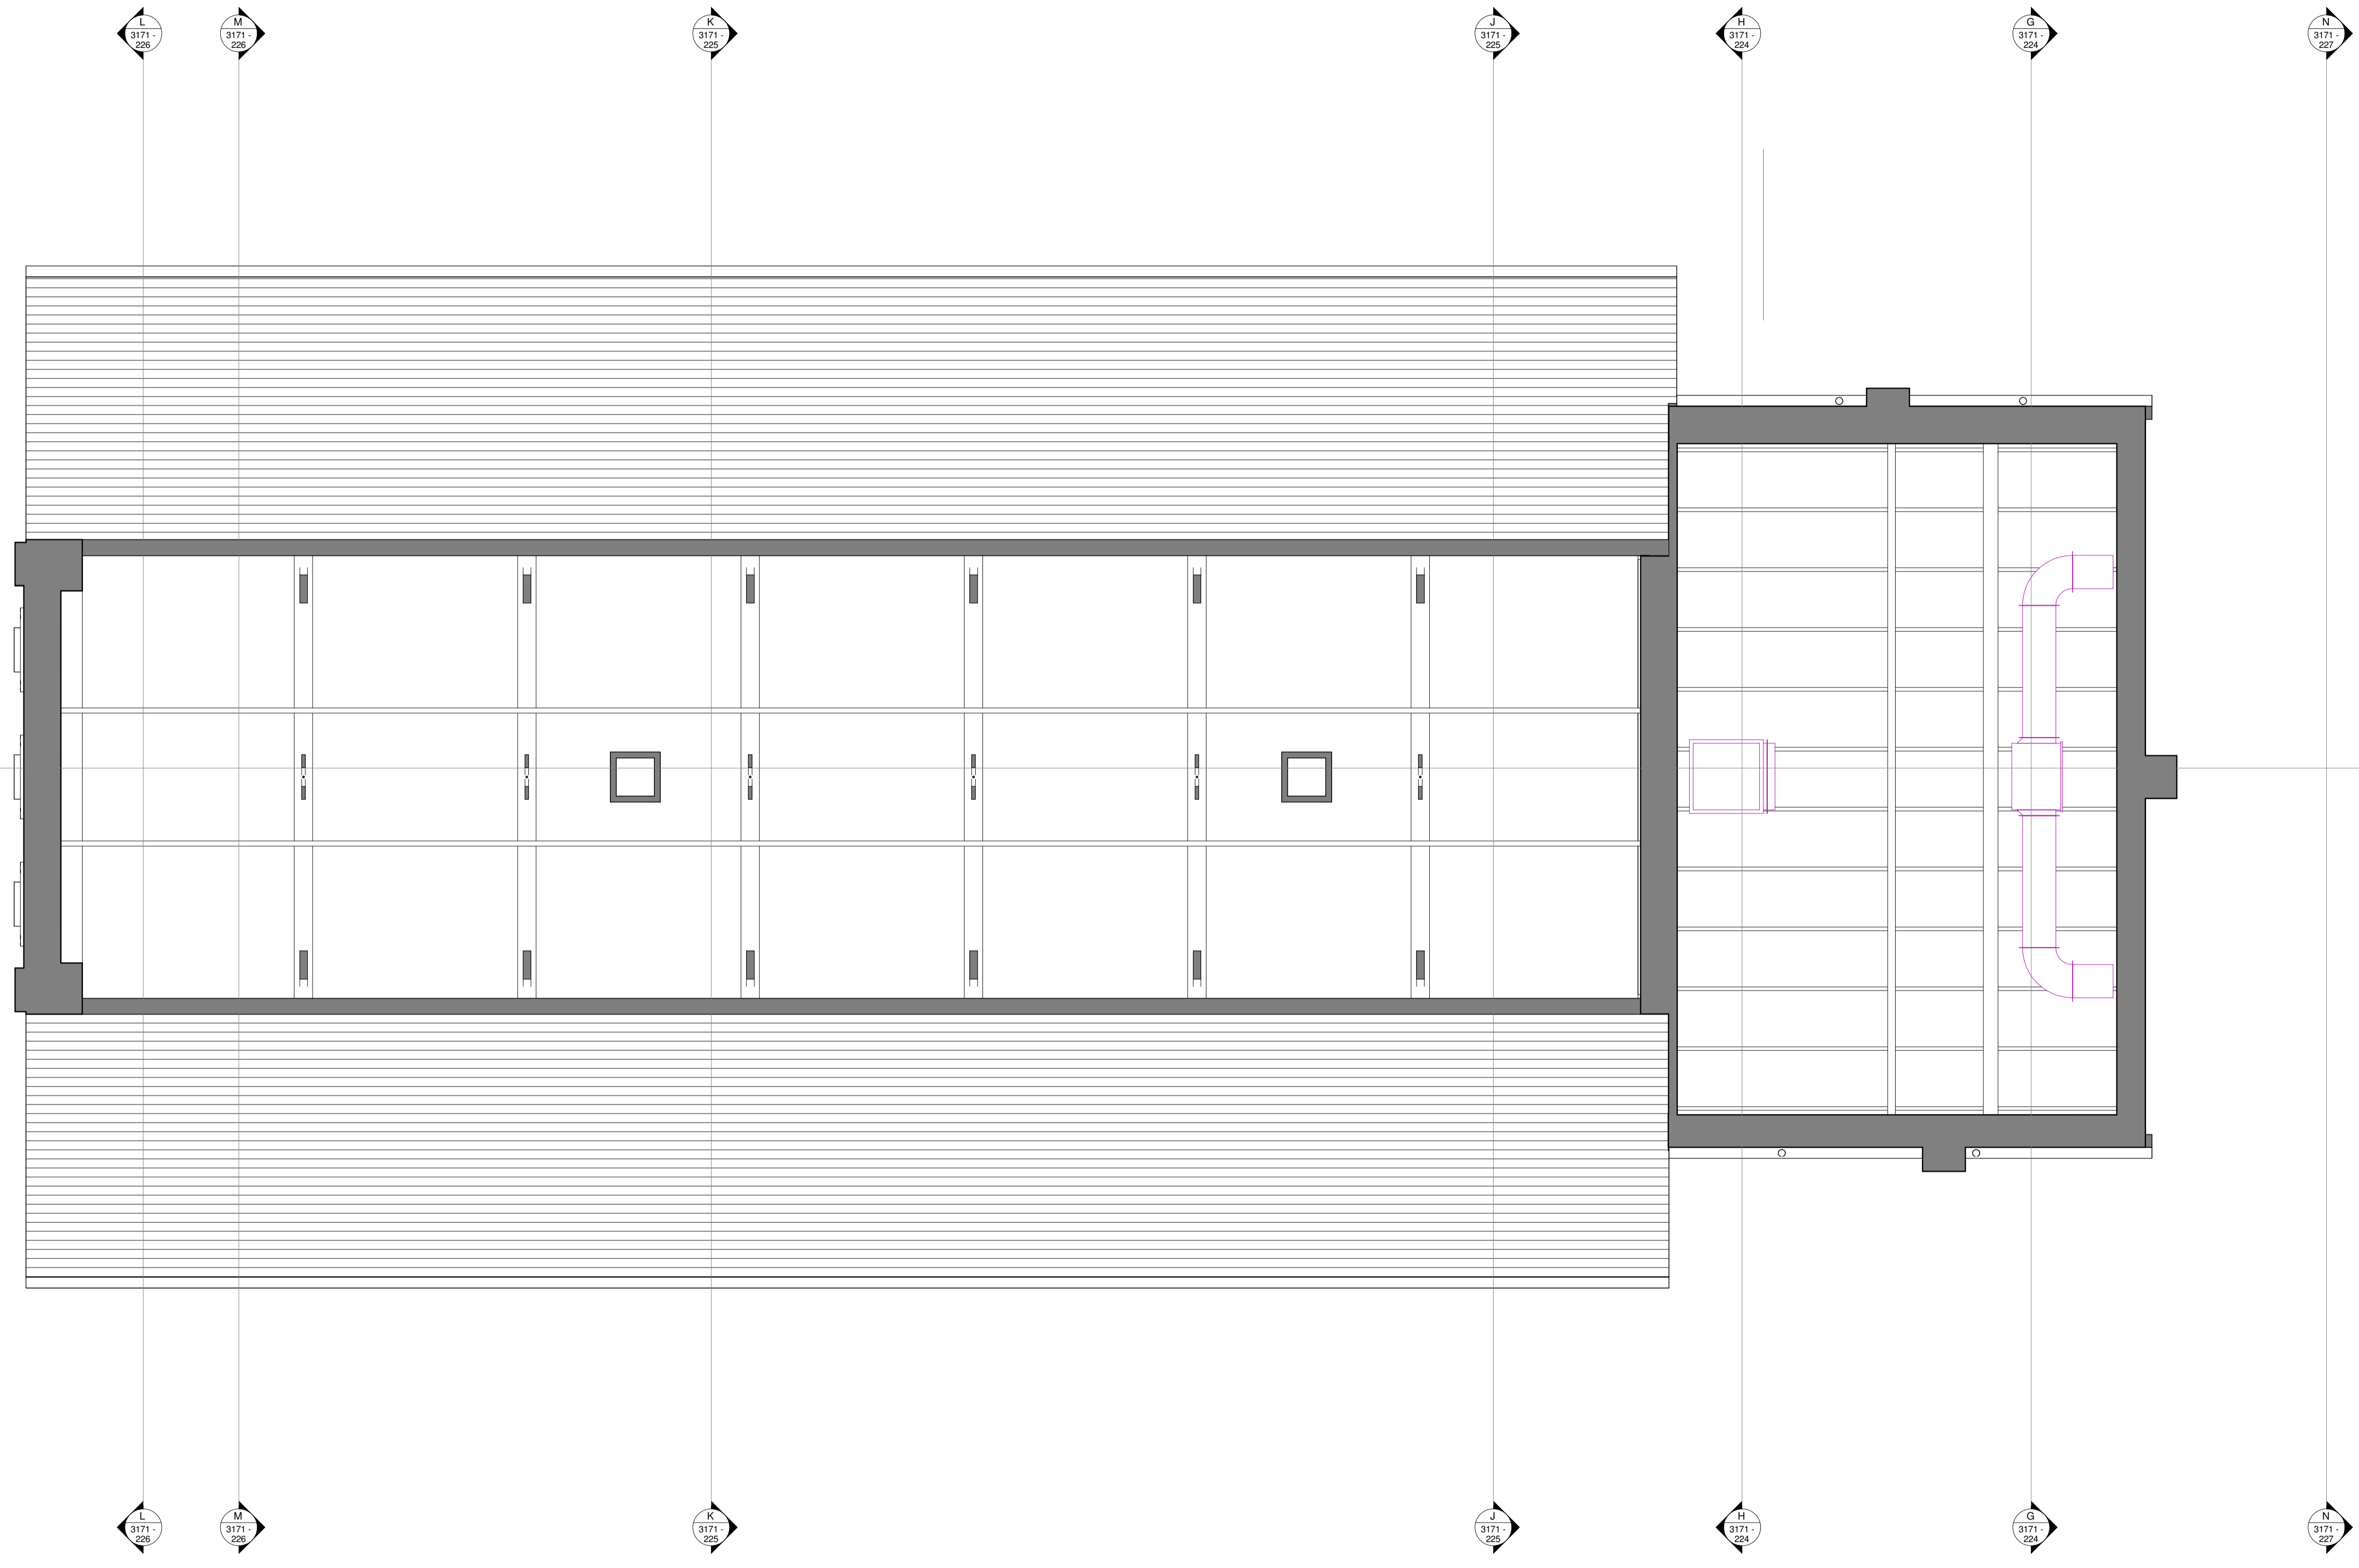

Rev	Details	Date	Checked by

**PRELIMINARY**

**BROWN HILL HAYWARD BROWN**  
 CHARTERED ARCHITECTS  
 GEORGIAN HOUSE 24 BIRD STREET LICHFIELD STAFFS WS13 6PT  
 TEL: 01543 254357 FAX: 01543 416540 e-mail: mail@bhbbh.co.uk

Client **Tamworth Borough Council**


Project **Tamworth Assembly Rooms**

Title **Proposed Second Floor Plan**

Scale	Date	Drawn By	Checked By	Drawing Number	Revision
1 : 50		MA	SPF	3171 - 124	

This copyright of this drawing and design is vested in the Architect and shall not be copied, reproduced, stored in a retrieval system, or disseminated in any form or by any means, electronic, mechanical, photocopying, recording, or by any information storage and retrieval system, without the prior written permission of the Architect.



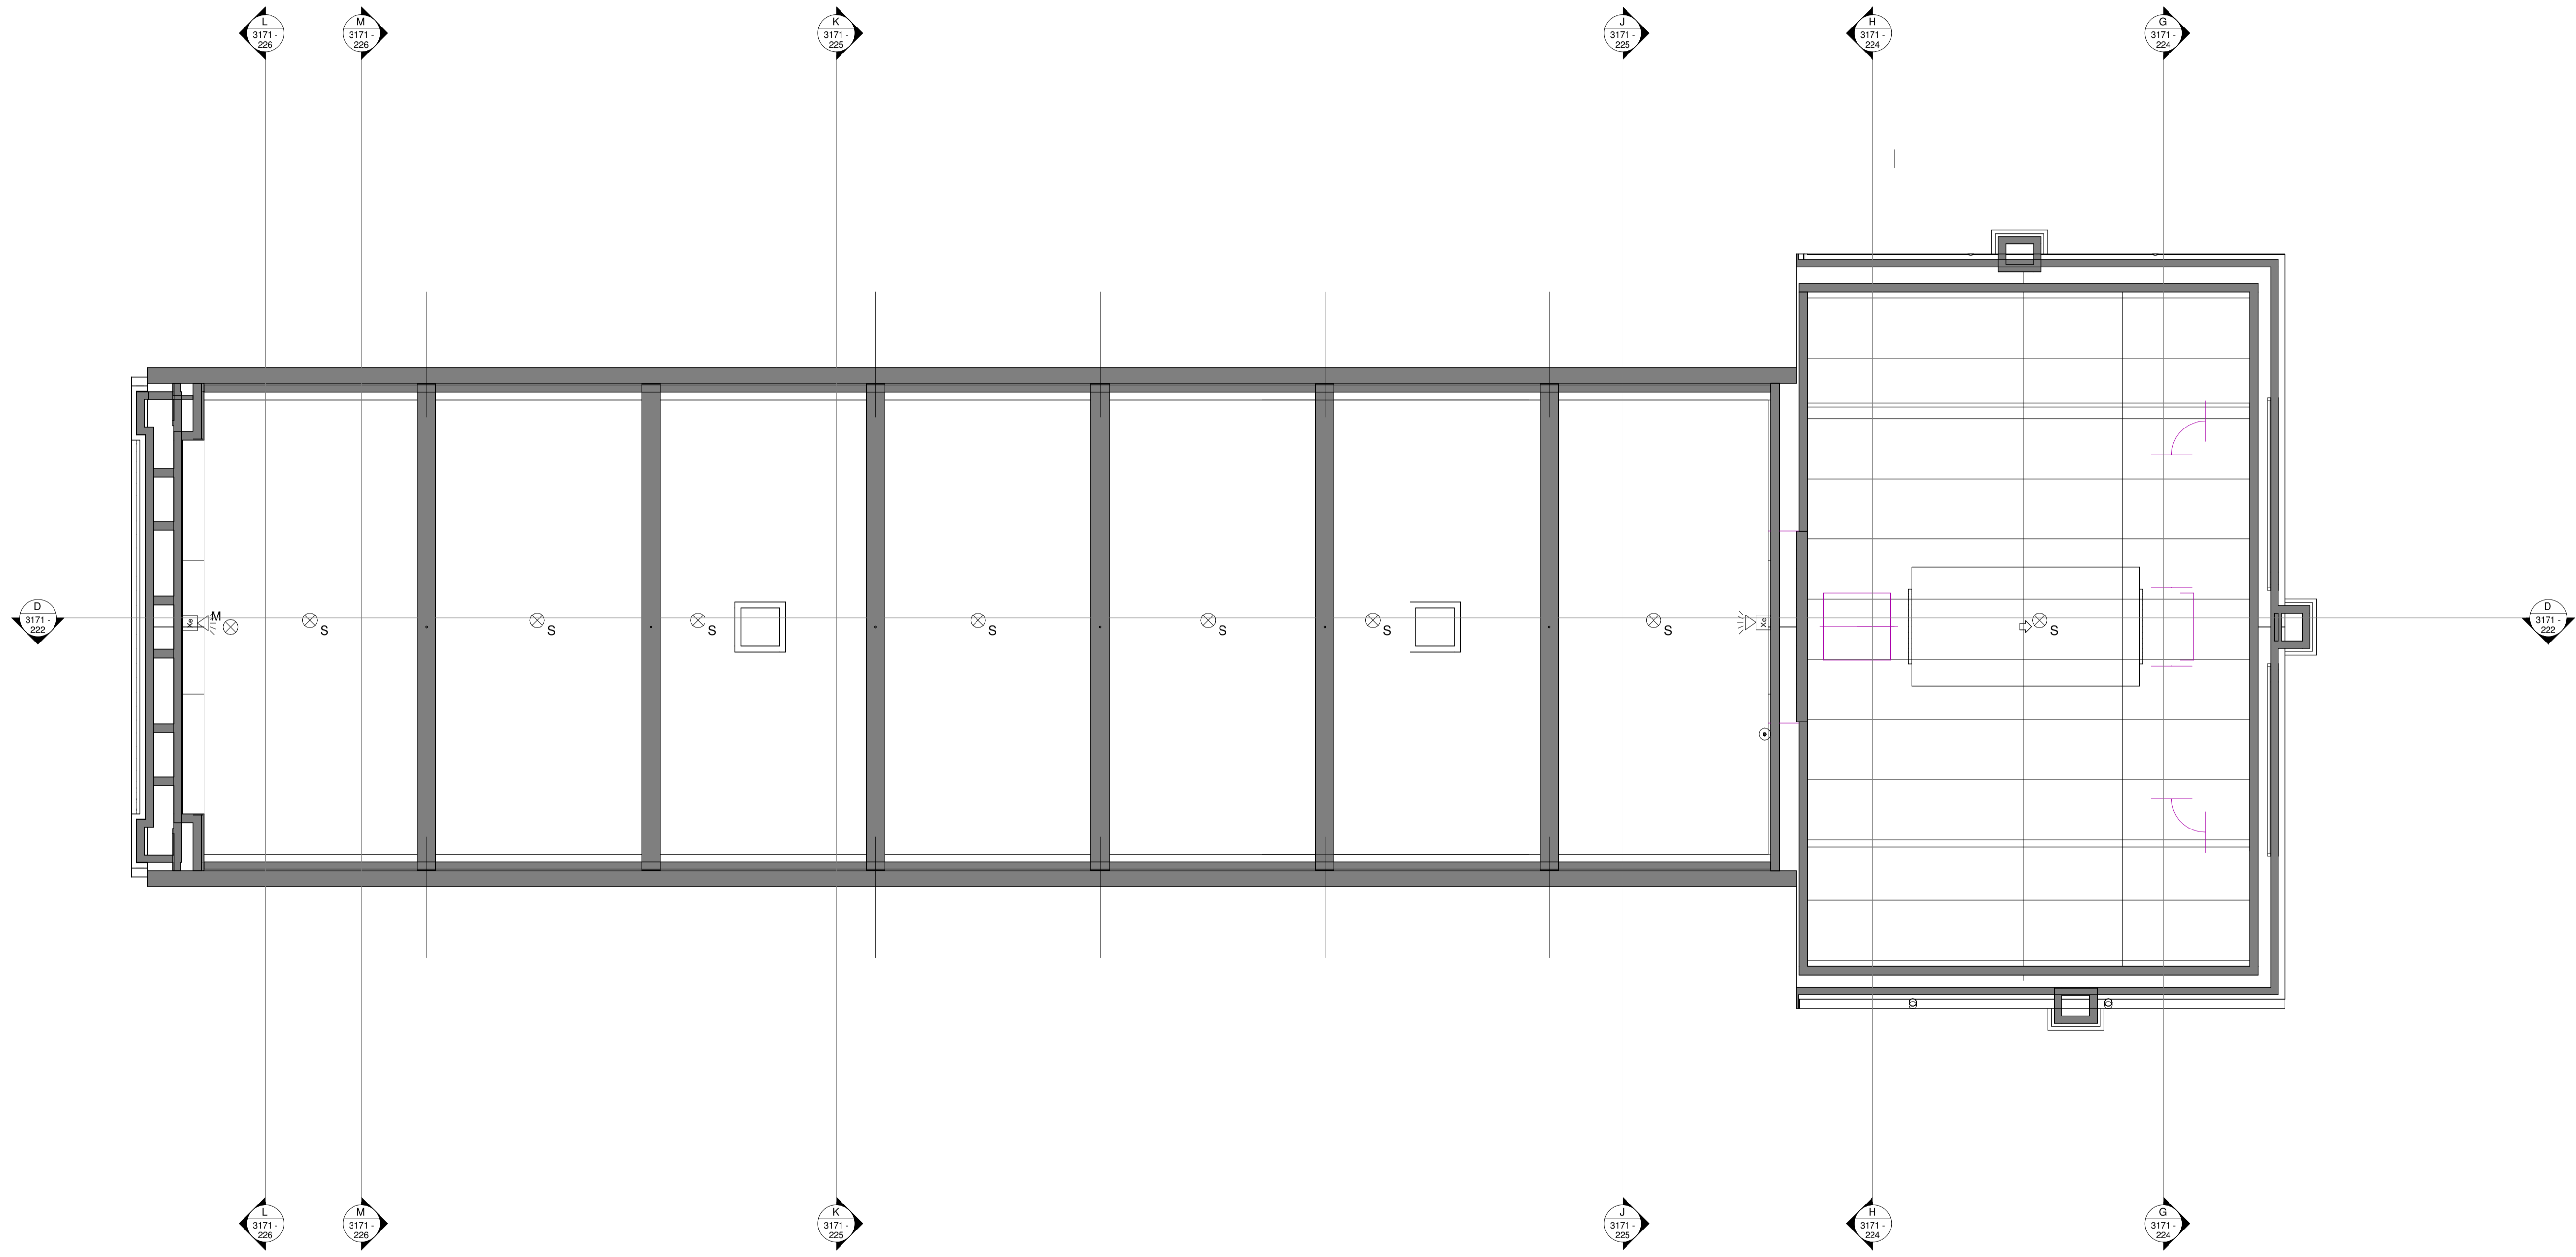

Rev	Details	Date	Checked by

**PRELIMINARY**

**BROWN HILL HAYWARD BROWN**  
 CHARTERED ARCHITECTS  
 GEORGIAN HOUSE, 24 BIRD STREET, LICHFIELD, STAFFS, WS13 6PT  
 TEL: 01543 254537 FAX: 01543 416540 e-mail: mail@bhbbrown.co.uk

Client Tamworth Borough Council

Project Tamworth Assembly Rooms

Title Second Floor Ceiling Plan

Scale	Date	Drawn By	Checked By	Drawing Number	Revision
1 : 50	16-01-17	MA	SPF	3171 - 603	

This copyright of this drawing and design is vested in the Architect and shall not be copied, reproduced, stored in a retrieval system, or transmitted in any form or by any means, electronic, mechanical, photocopying, recording, or by any information storage and retrieval system, without the prior written permission of the Architect.

This page is intentionally left blank