



Library – Ground floor

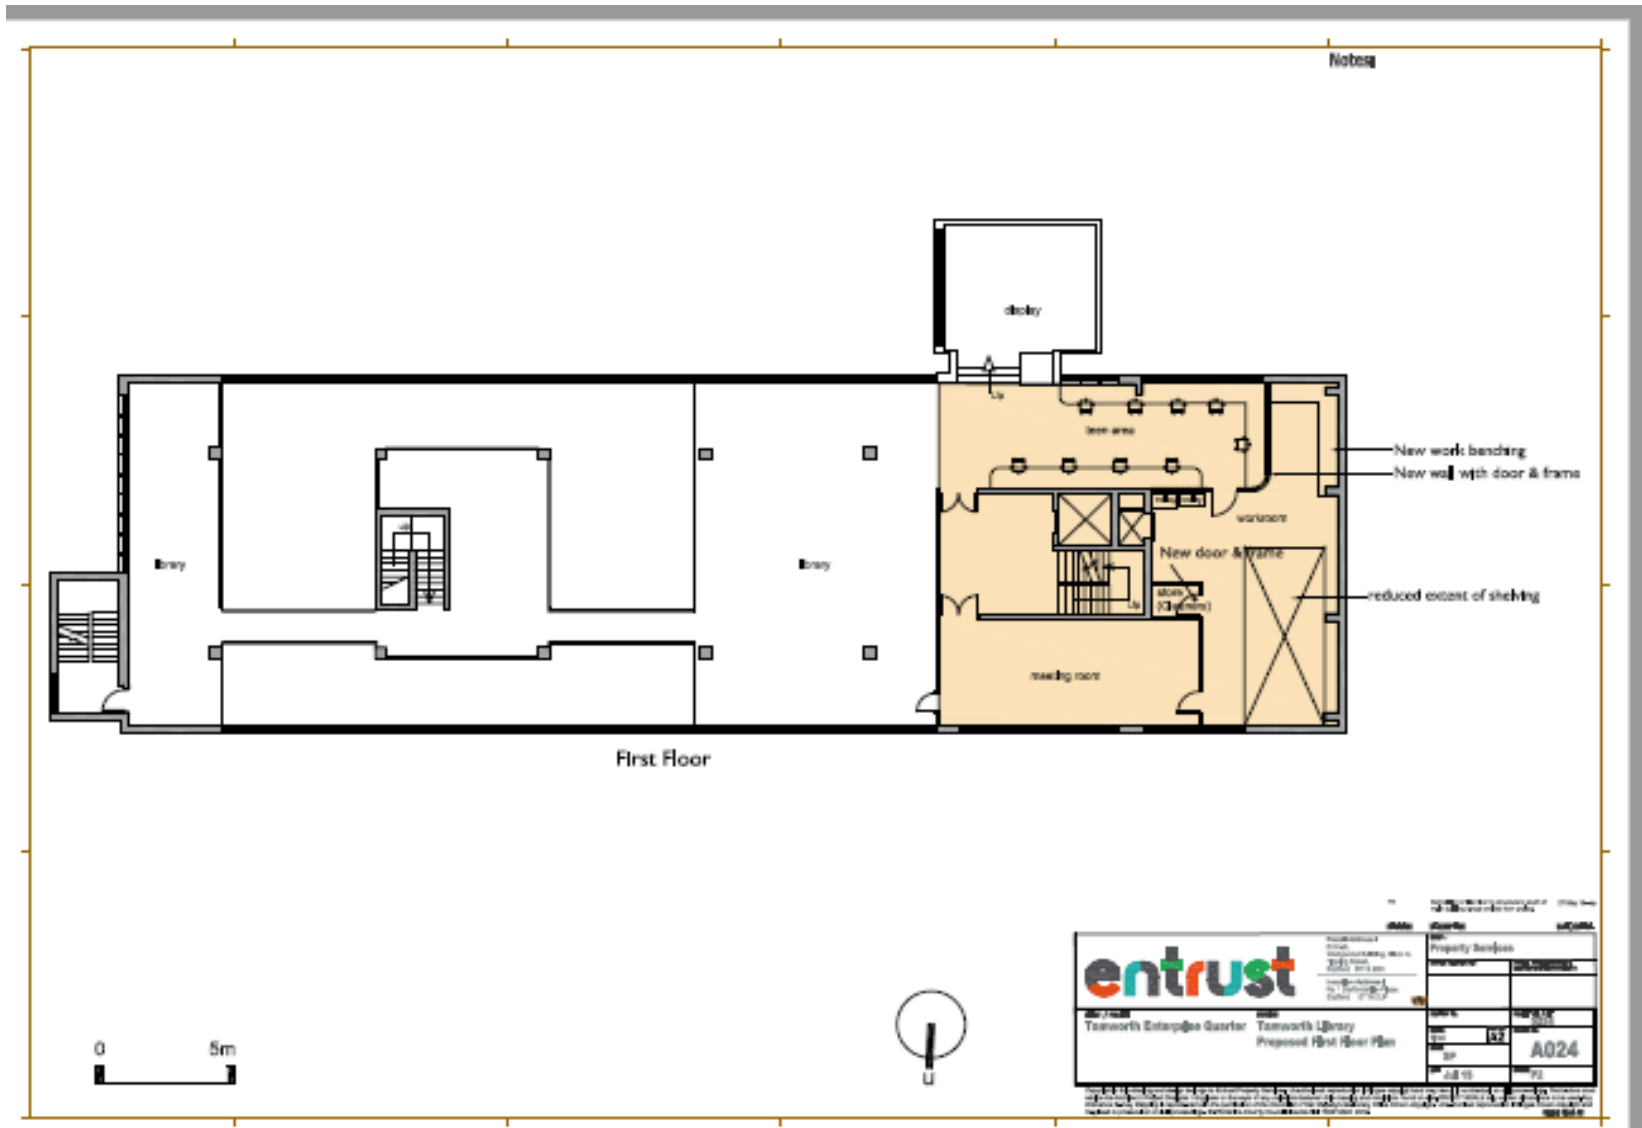


Library – first floor

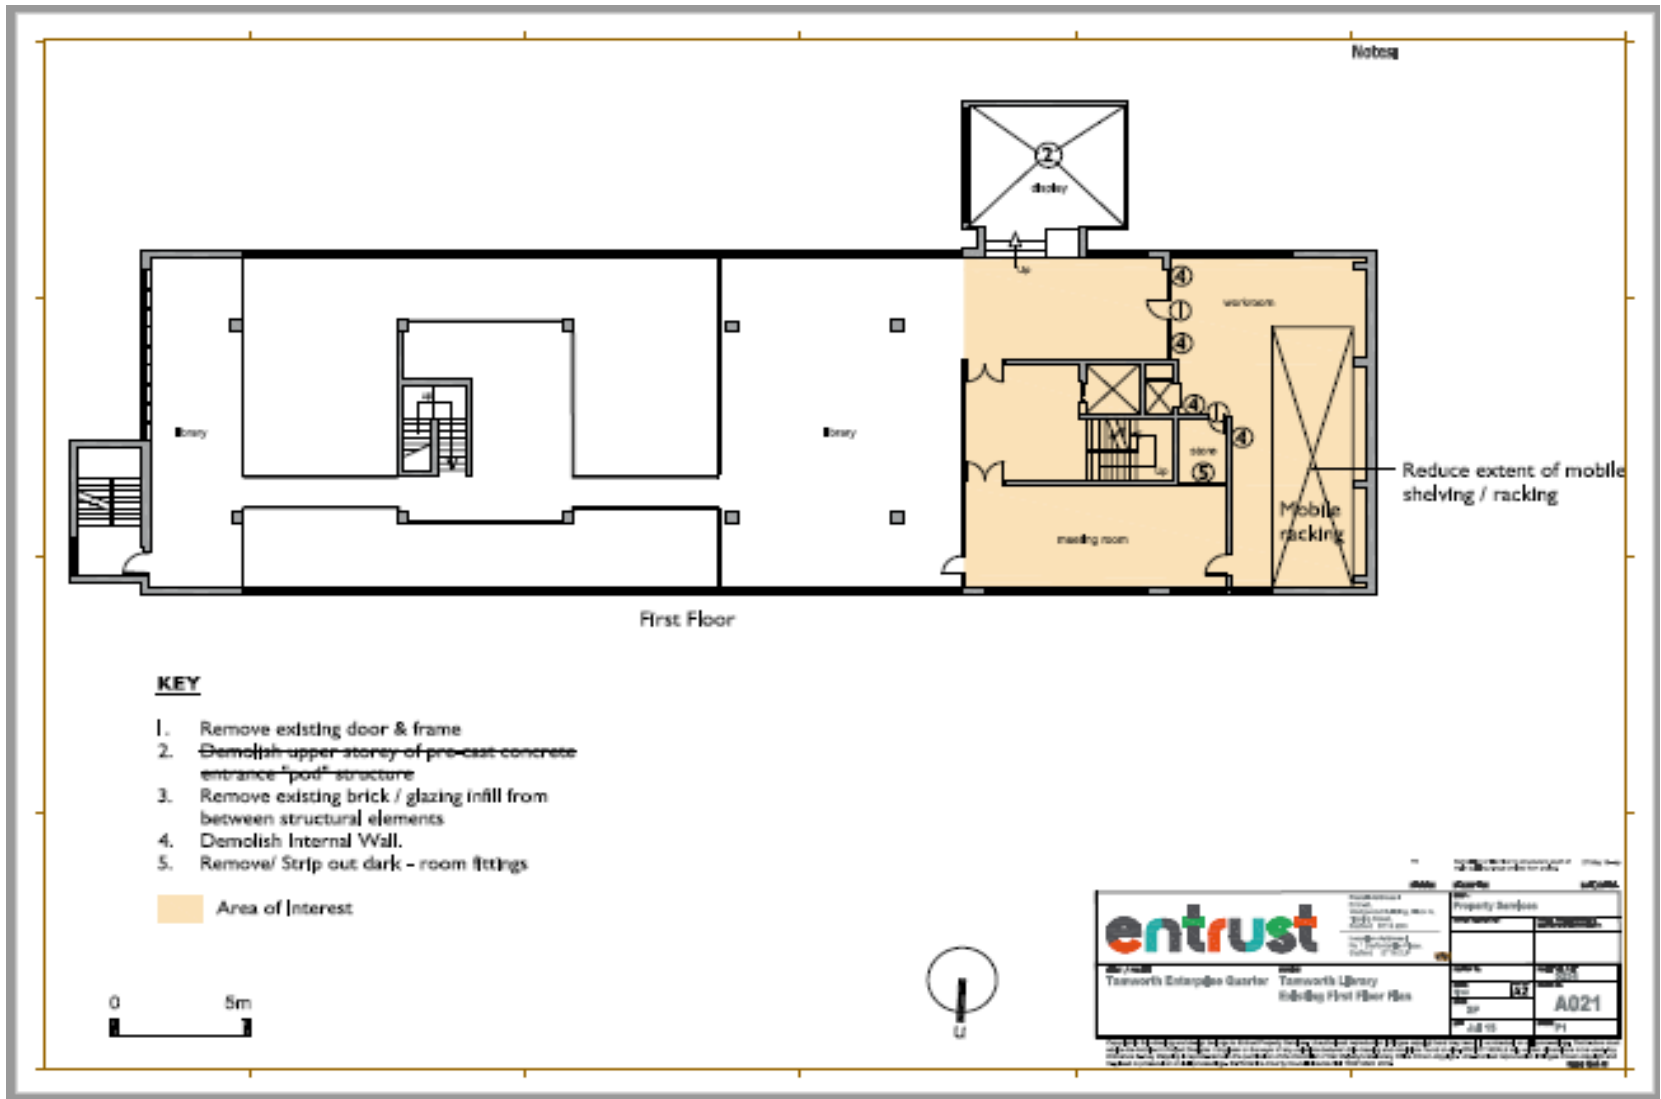


Library - Elevations

Page 251


Notes:




North Elevation (part)

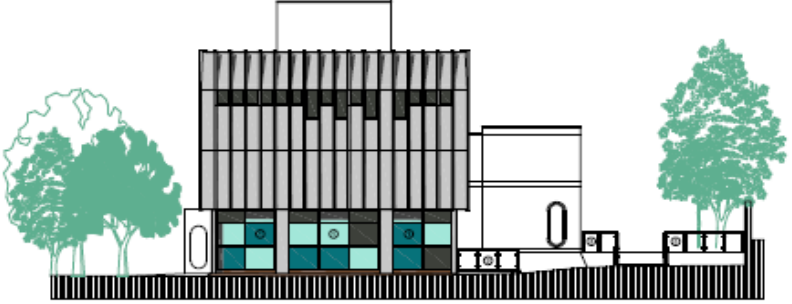

East Elevation

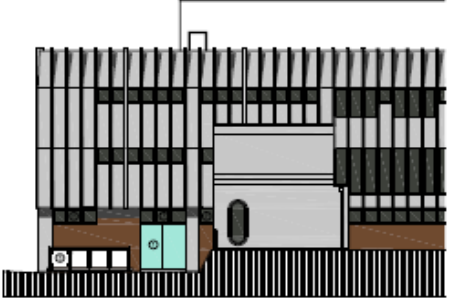


South Elevation (part)

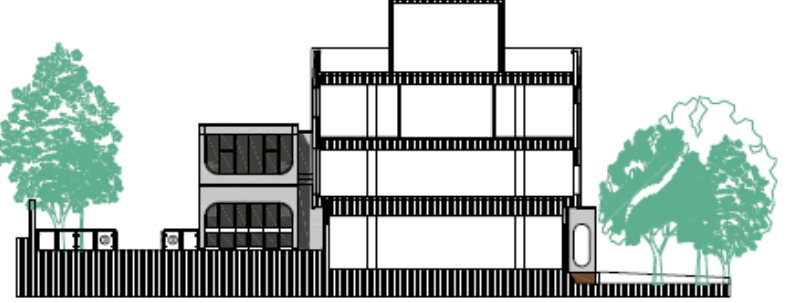

West Elevation

Key to Materials

- ① Stone and timber paneling (vertical slats) on the exterior walls and interior frame columns (100%)
- ② Glass and timber slat cladding
- ③ Stone glass and timber cladding



entrust		Project Name	
		Townsville Library	
Townsville Interactive Quarter		Proposed Services	
Project Number		Drawing Number	
A011			

This page is intentionally left blank