



Front Elevation as Proposed

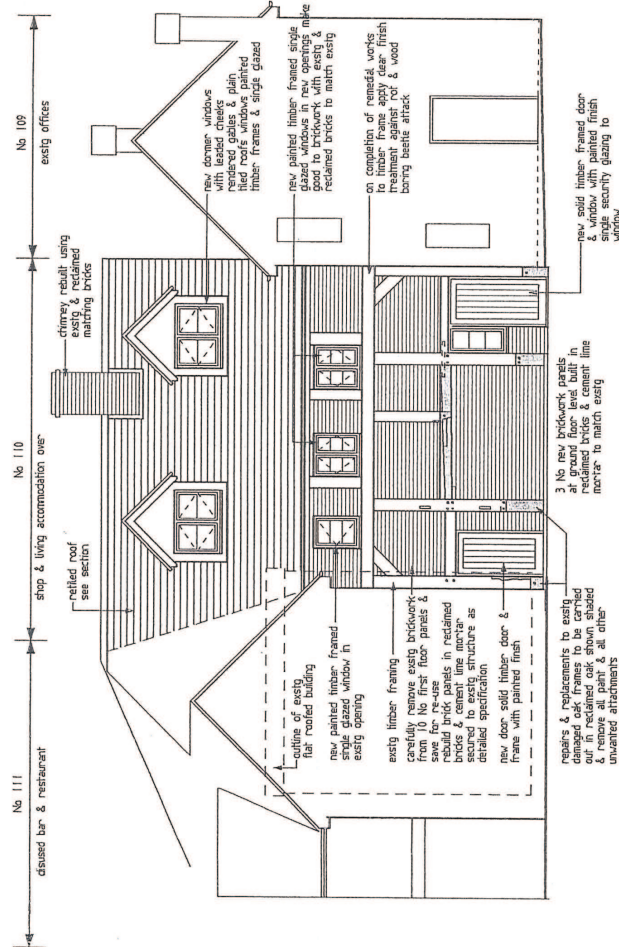

Rear Elevation as Proposed

<p>Croft Consulting Ltd 87 Amington Road Bolehall Tamworth B77 3LN 07957662436</p>	
<p>Project: Norris Brothers Garage 109 to 110 Lichfield St Tamworth</p>	
<p>Drawing Title: Elevations as Proposed</p>	
Scale:	Date: December 2010
Job No.:	Drawing No. NE 04A

Revision A April 2011
amendments to incorporate matters discussed
at site meeting on 21 April 2011

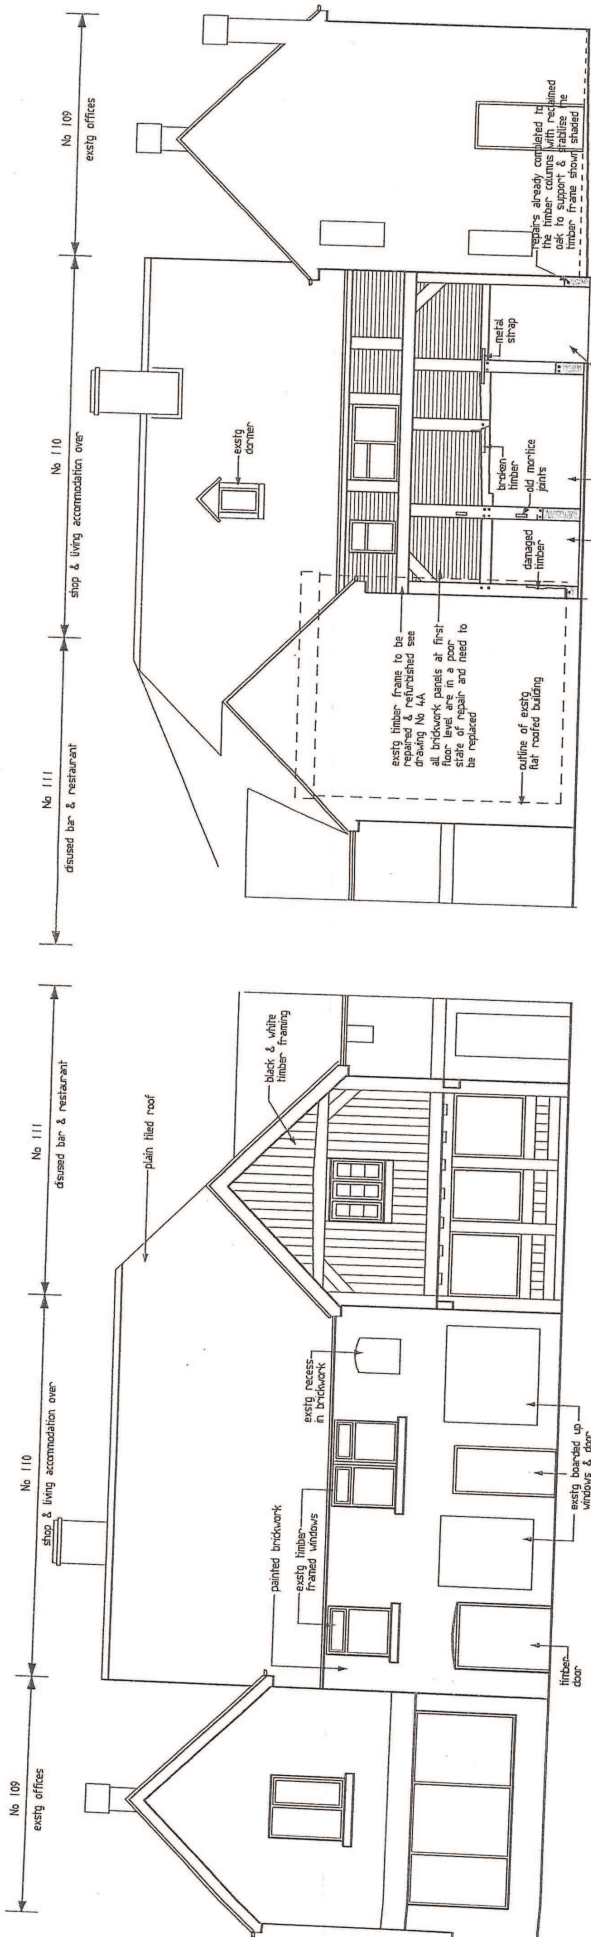

Rear Elevation as Existing

Front Elevation as Existing

Croft Consulting Ltd 87 Amington Road Bolehall Tamworth B77 3LN 07957862436	
PROJECT:	Norris Brothers Garage 109 to 110 Lichfield St Tamworth
Drawing Title: Elevations as Existing	
Scale:	Date
1:100	December 2010
Job No.	Drawing No.
	NB UEA

Revision A, April 2011
 amendments to incorporate matters discussed
 at site meeting on 21 April 2011