


APPENDIX 2

The Author is a registered professional architect and draughtsman. This drawing is a preliminary design and is not intended for construction. It is for use as a guide only. The client is advised to seek professional advice before proceeding with any construction. The Author is not responsible for any errors or omissions. Building regulations and local codes of practice.

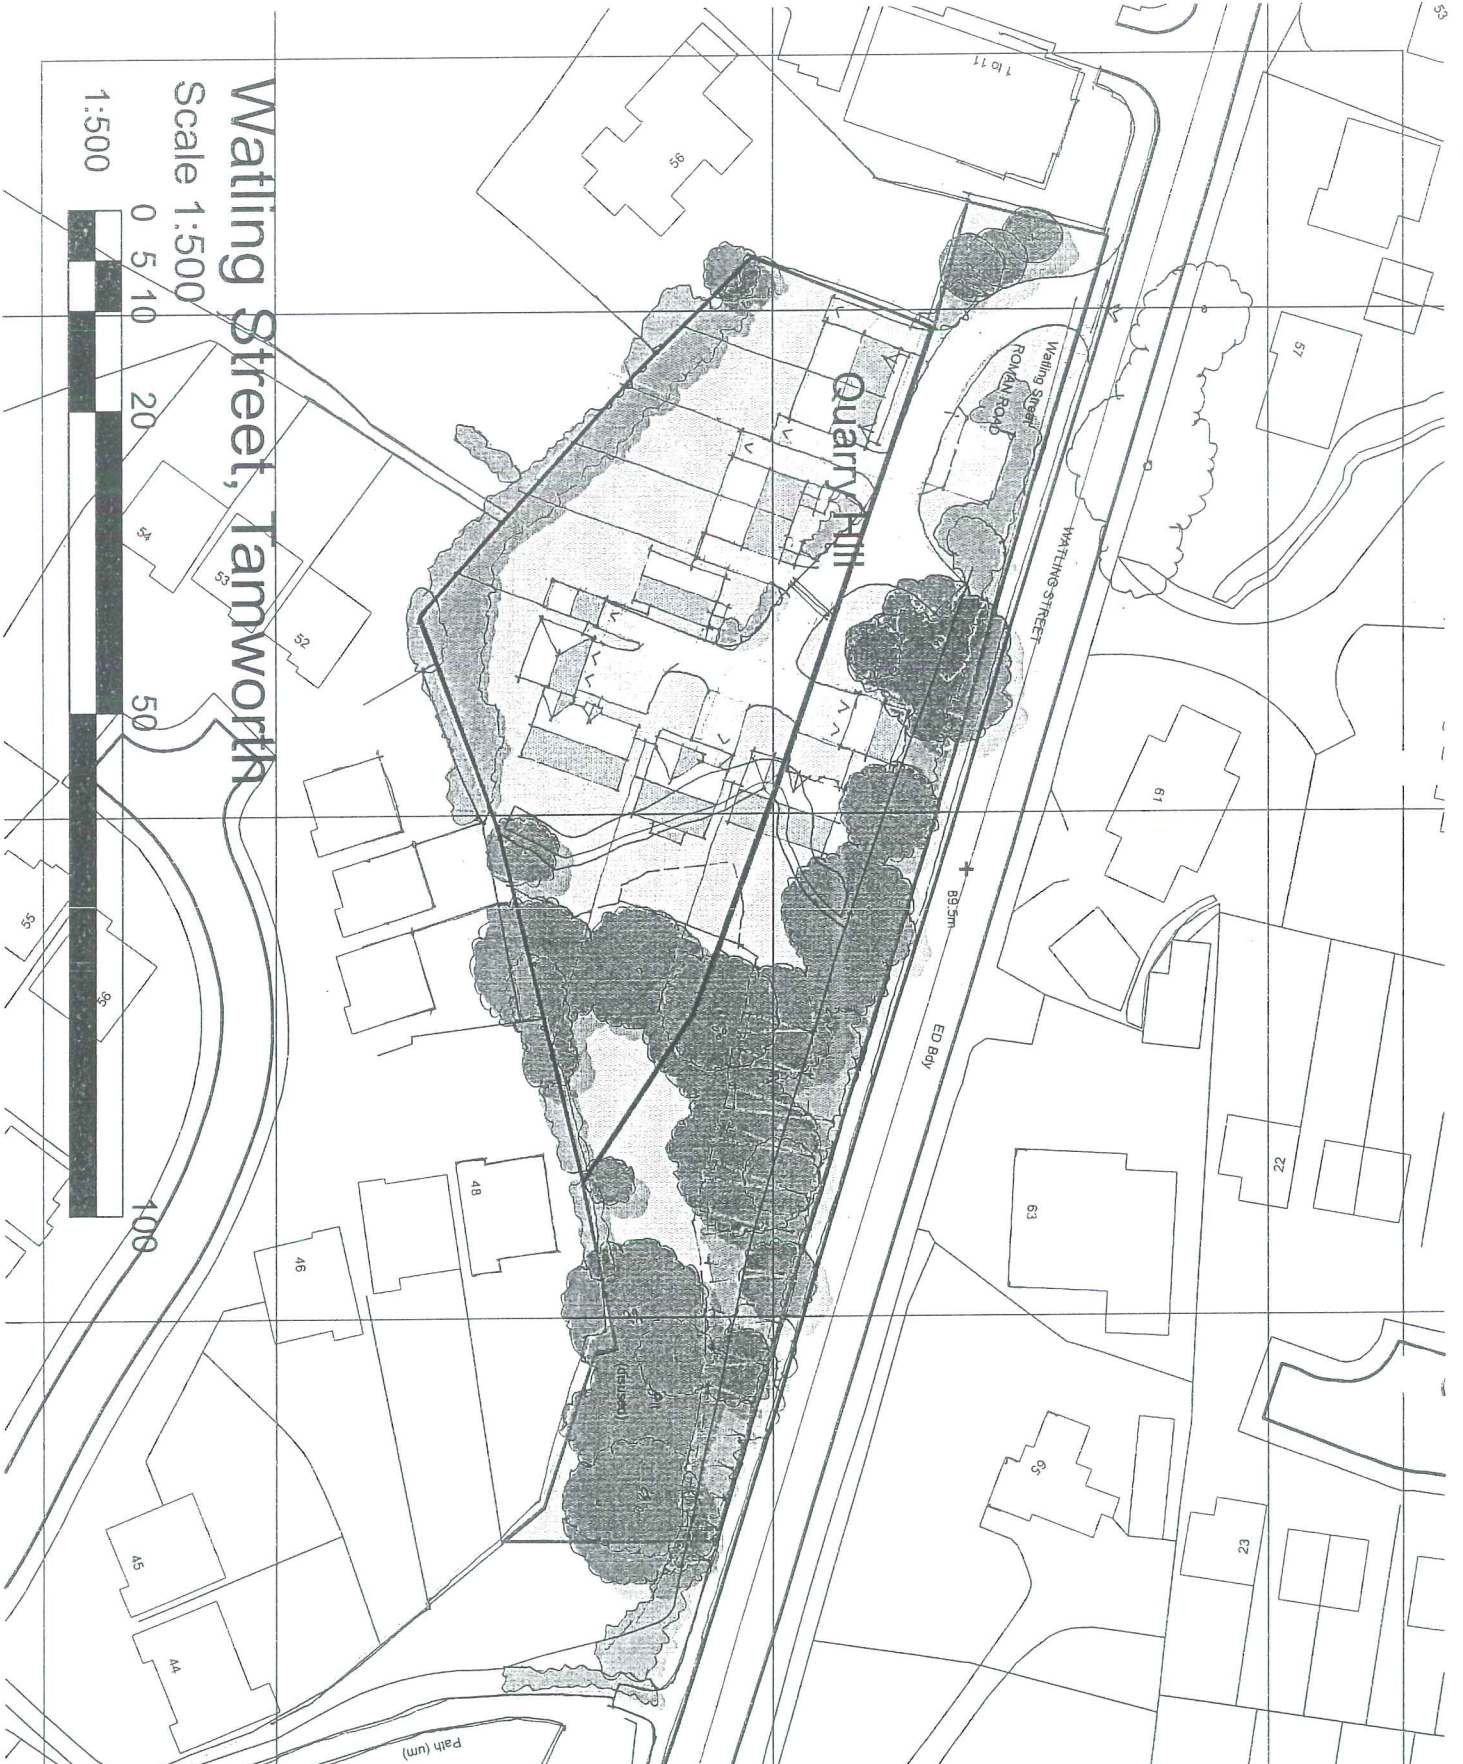

NO	REVISION	DATE

RITCHIE & RITCHIE LLP
 ARCHITECTURE & DESIGN
 THE MARCHIONESS, 105-107 MARKET STREET, TAMWORTH
 LEICESTERSHIRE LE11 1JG
 TEL: 01827 525252 FAX: 01827 525253
 WWW.RITCHIE-AND-RITCHIE.CO.UK

WALLING ST. TAMWORTH
 PROPOSED SITE PLAN

SCALE	DATE	DRAWN	CHECKED
1:500	JUL 12	RM/MH	7152.150

This drawing is the property of Ritchie & Ritchie LLP and is not to be used for any other purpose without the written consent of Ritchie & Ritchie LLP.