


0017/2021 – 16 Wigginton Road



0017/2021 – 16 Wigginton Road




0017/2021 – 16 Wigginton Road

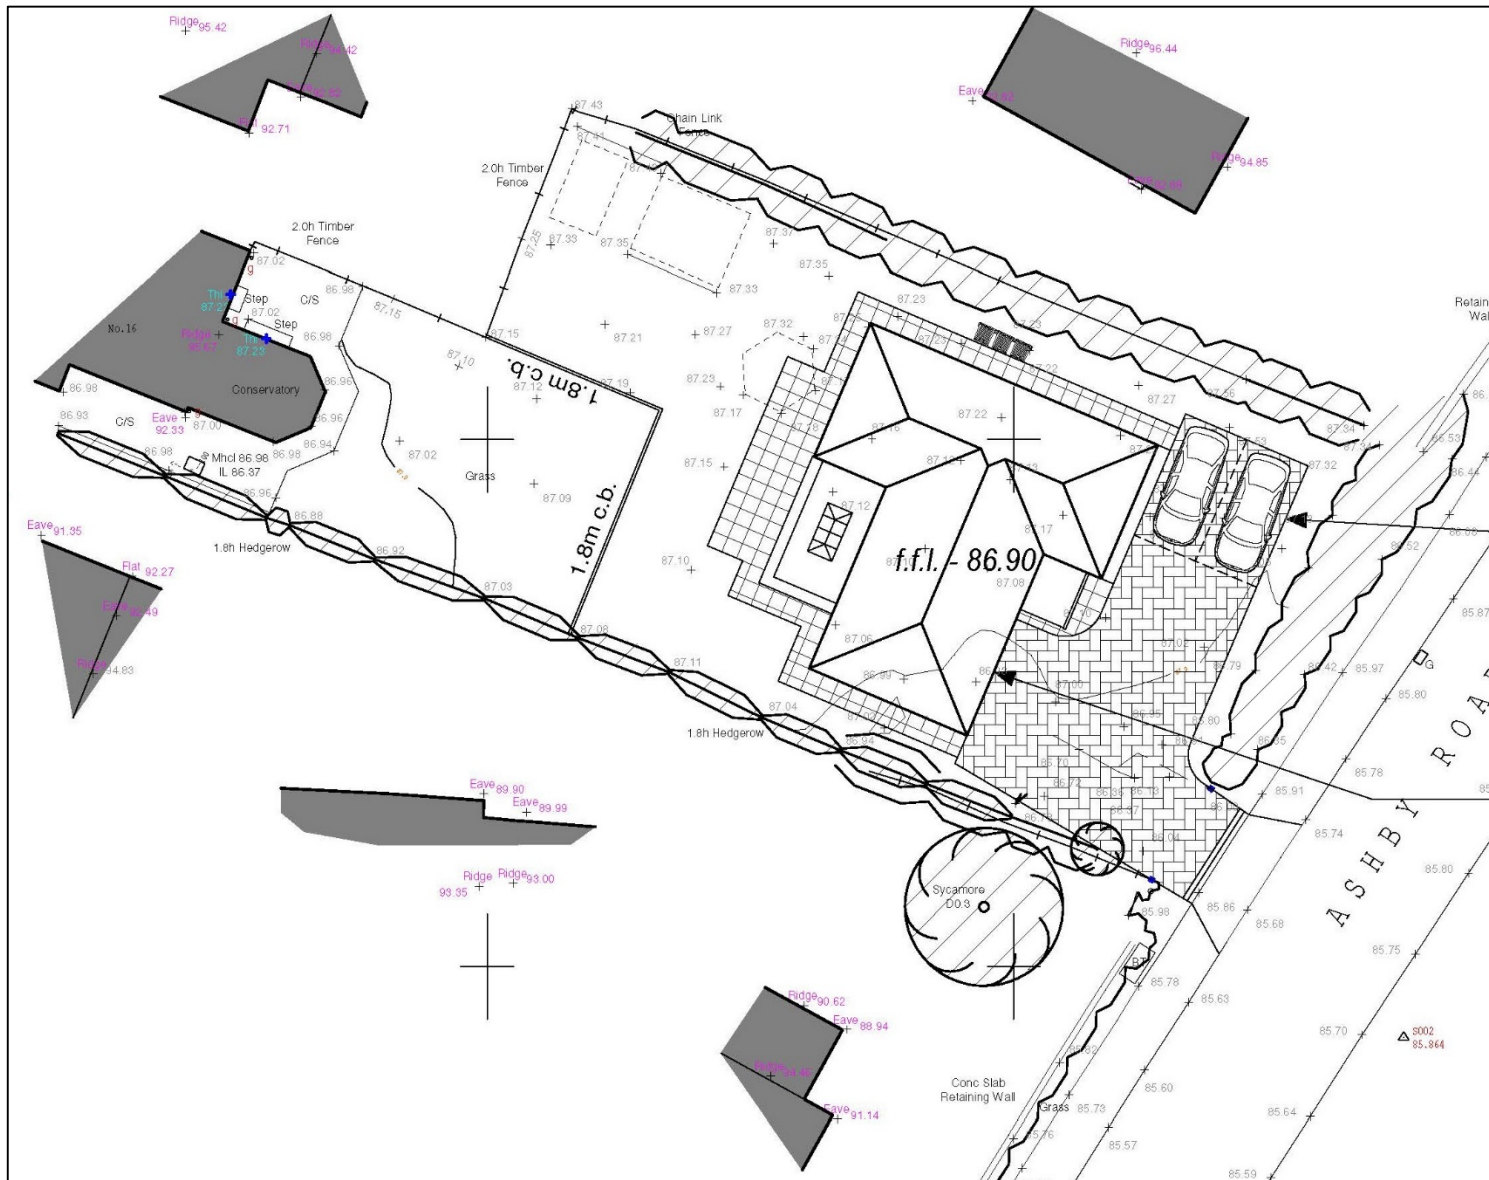

0017/2021 – 16 Wigginton Road




Elevation - facing Ashby Road.

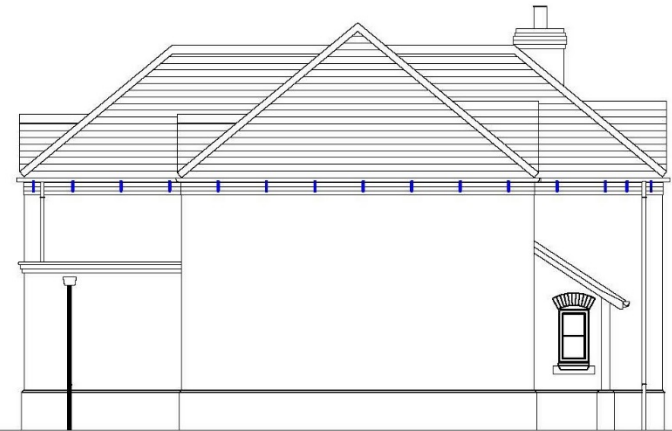

Elevation - facing 9, Ashby Road.



Elevation - facing 16, Wigginton Road.

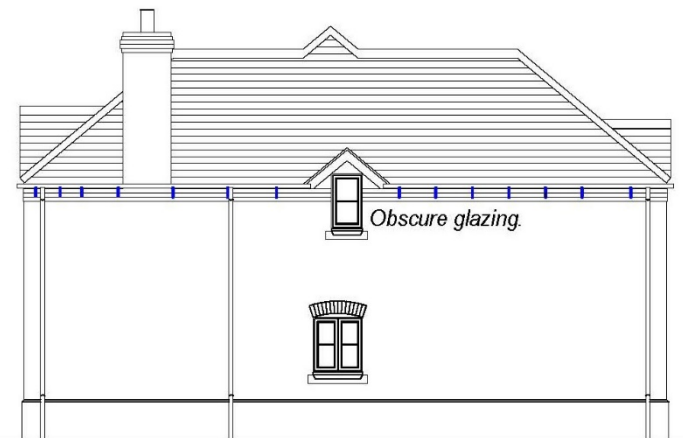

Elevation - facing 23, Ashby Road.

0017/2021 – 16 Wigginton Road



Streetscene - facing Ashby Road. Scale 1/150.

0017/2021 – 16 Wigginton Road




0017/2021 – 16 Wigginton Road




Page 61



0069/2020 – Central England co-operative, Brent

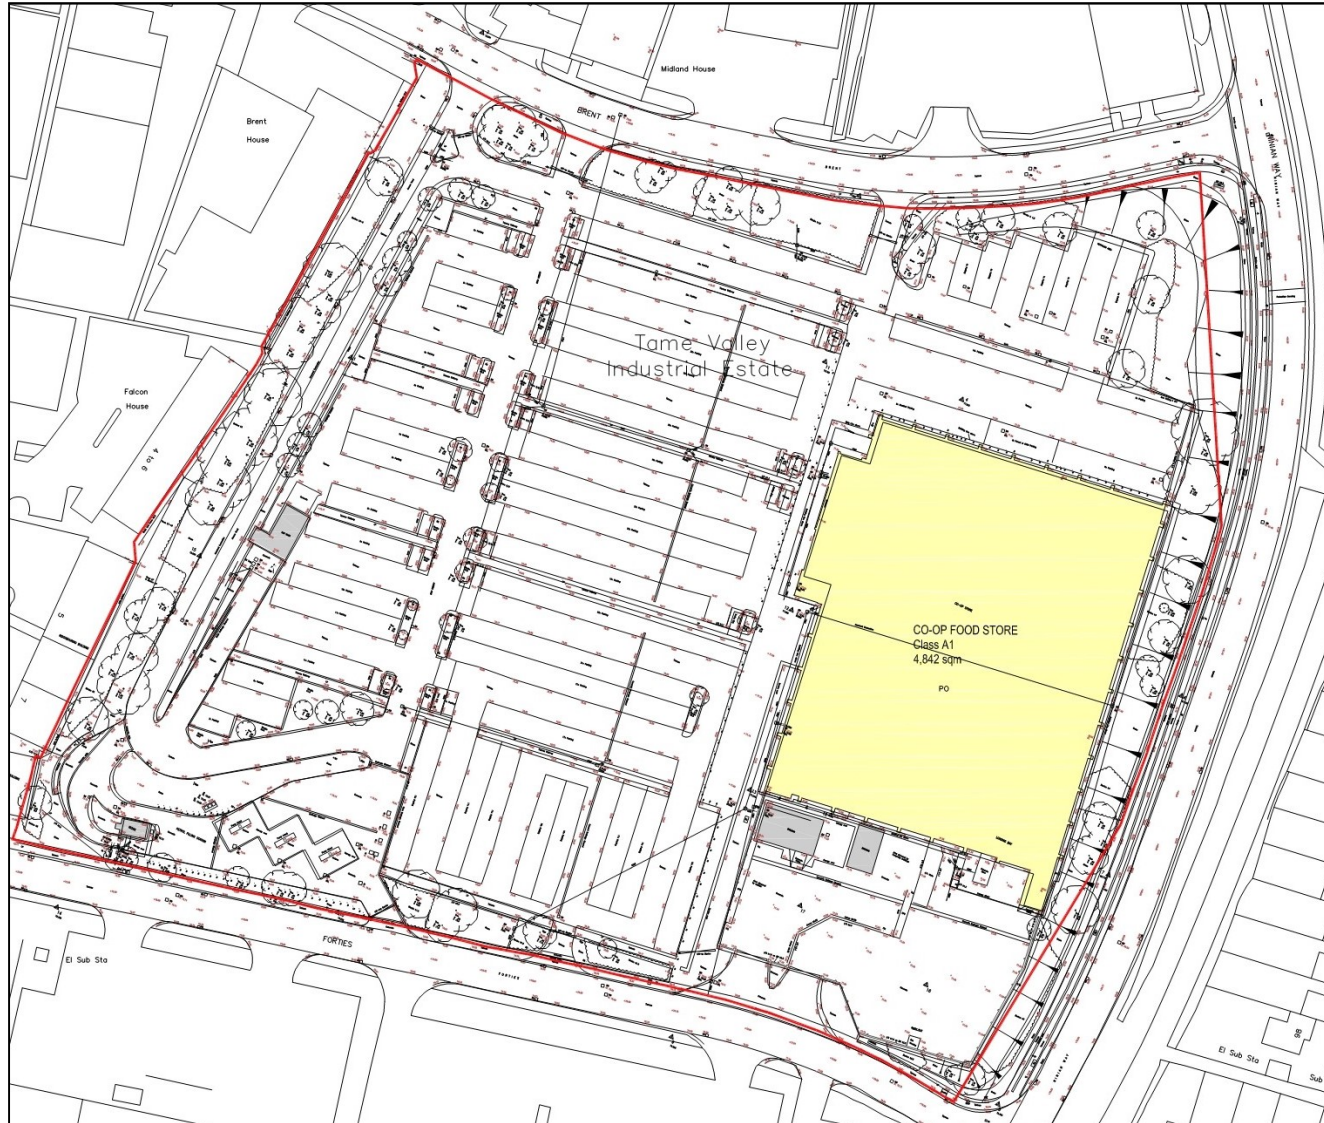

0069/2020 – Central England co-operative, Brent

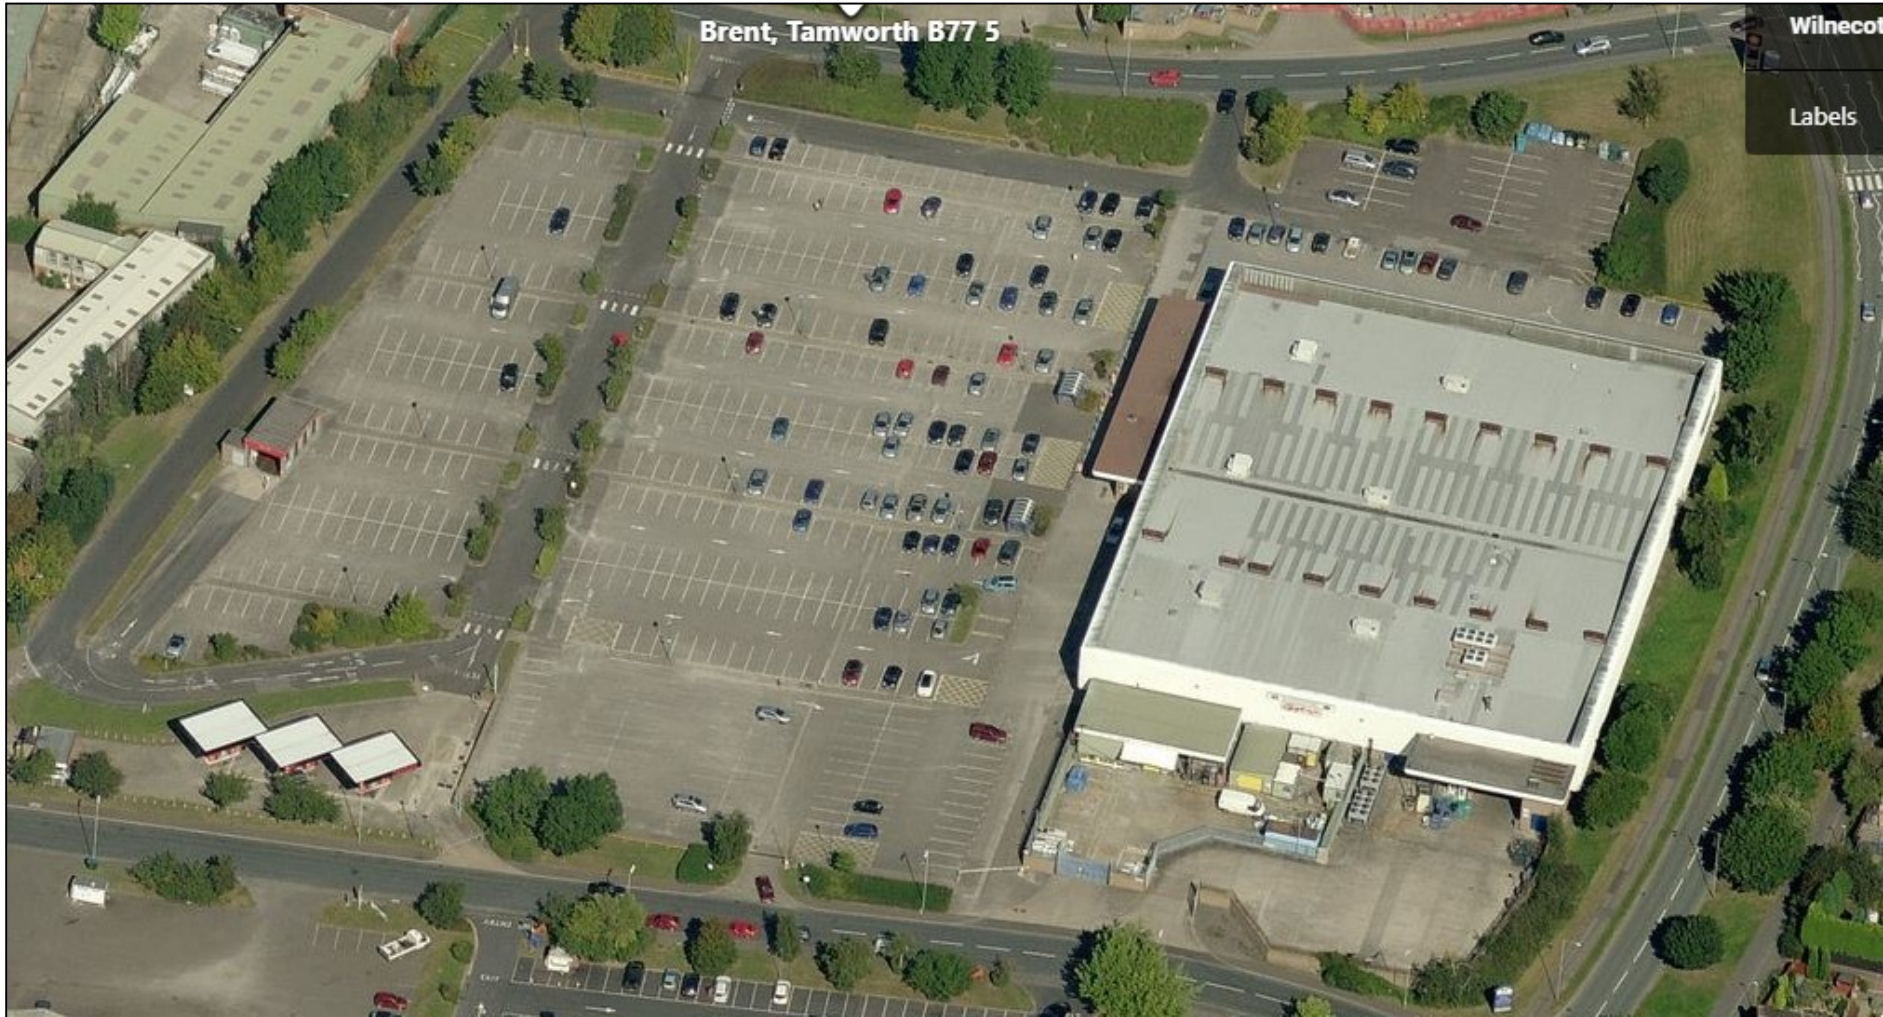


0069/2020 – Central England co-operative, Brent




0069/2020 – Central England co-operative, Brent



0069/2020 – Central England co-operative, Brent

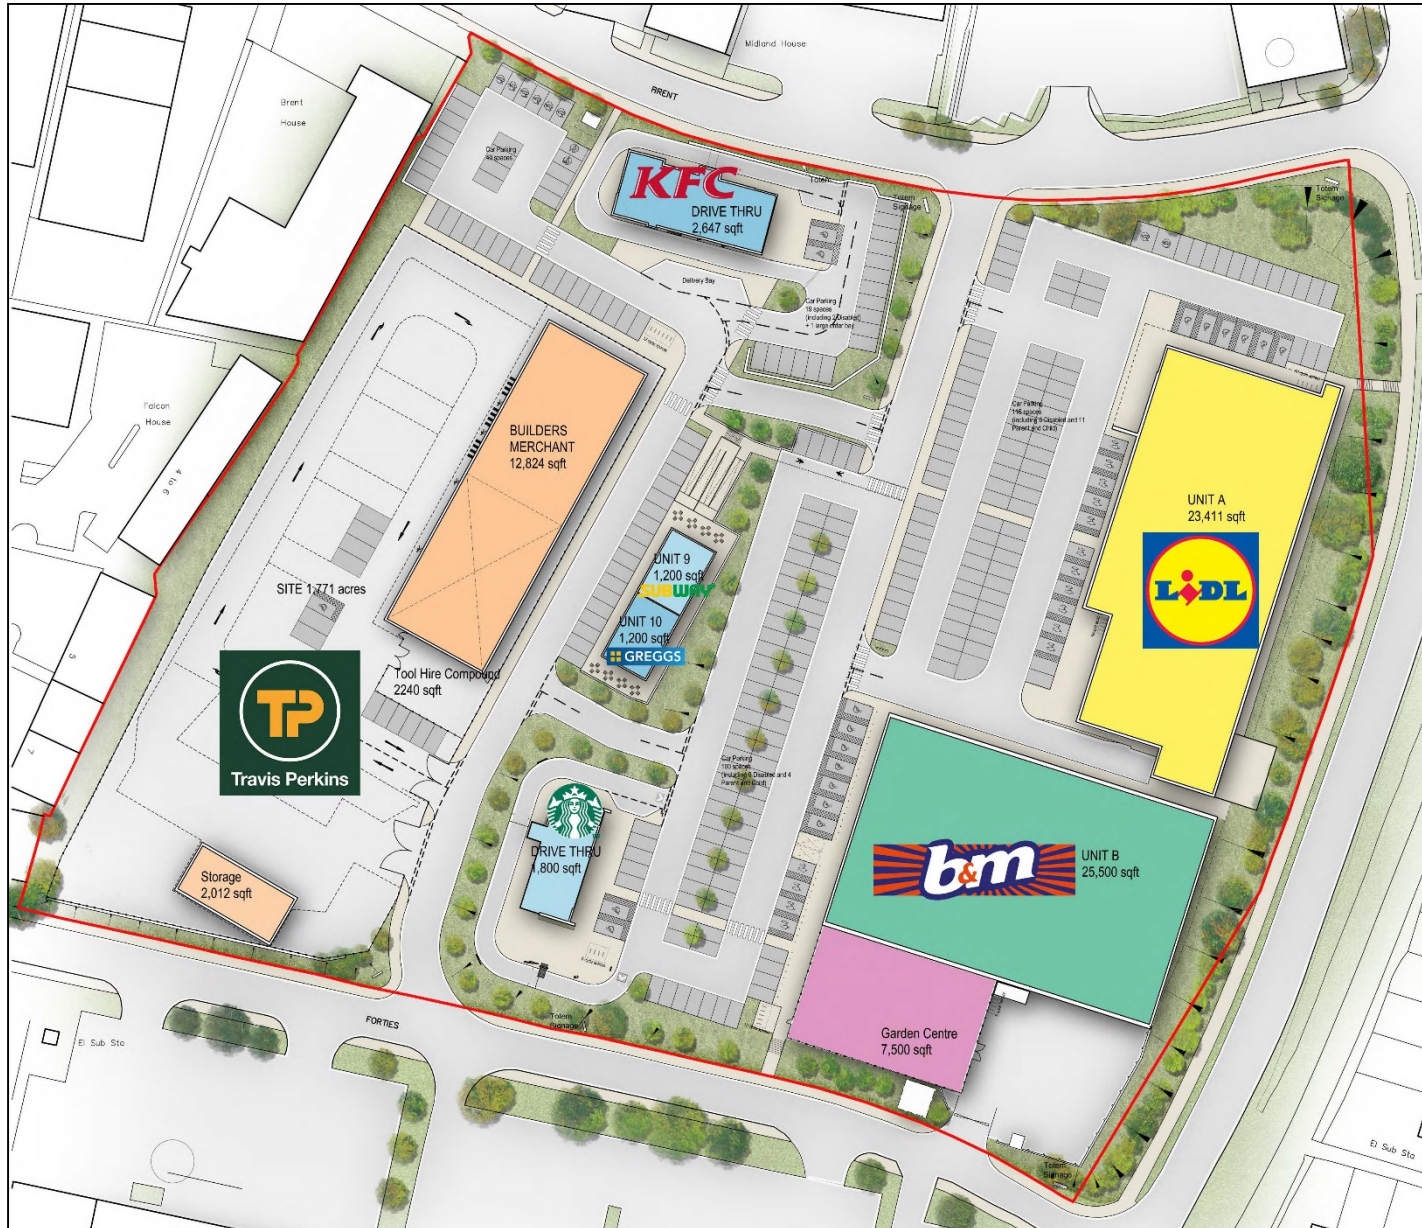

0069/2020 – Central England co-operative, Brent

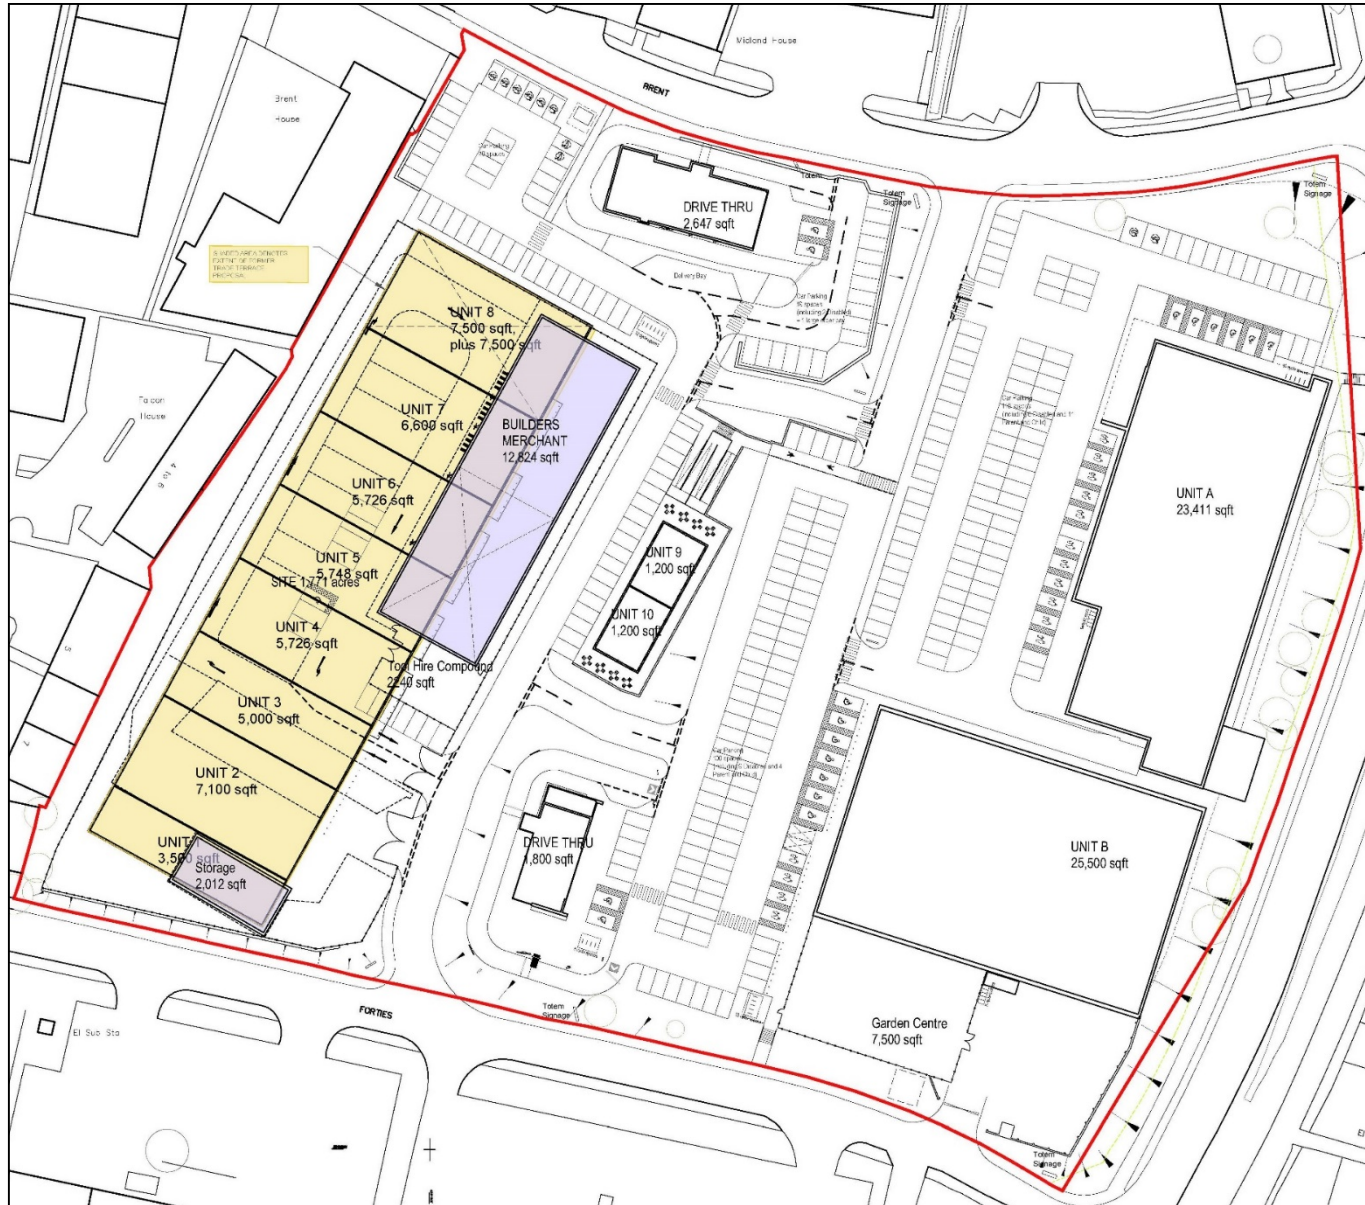


0069/2020 – Central England co-operative, Brent



0069/2020 – Central England co-operative, Brent




0069/2020 – Central England co-operative, Brent

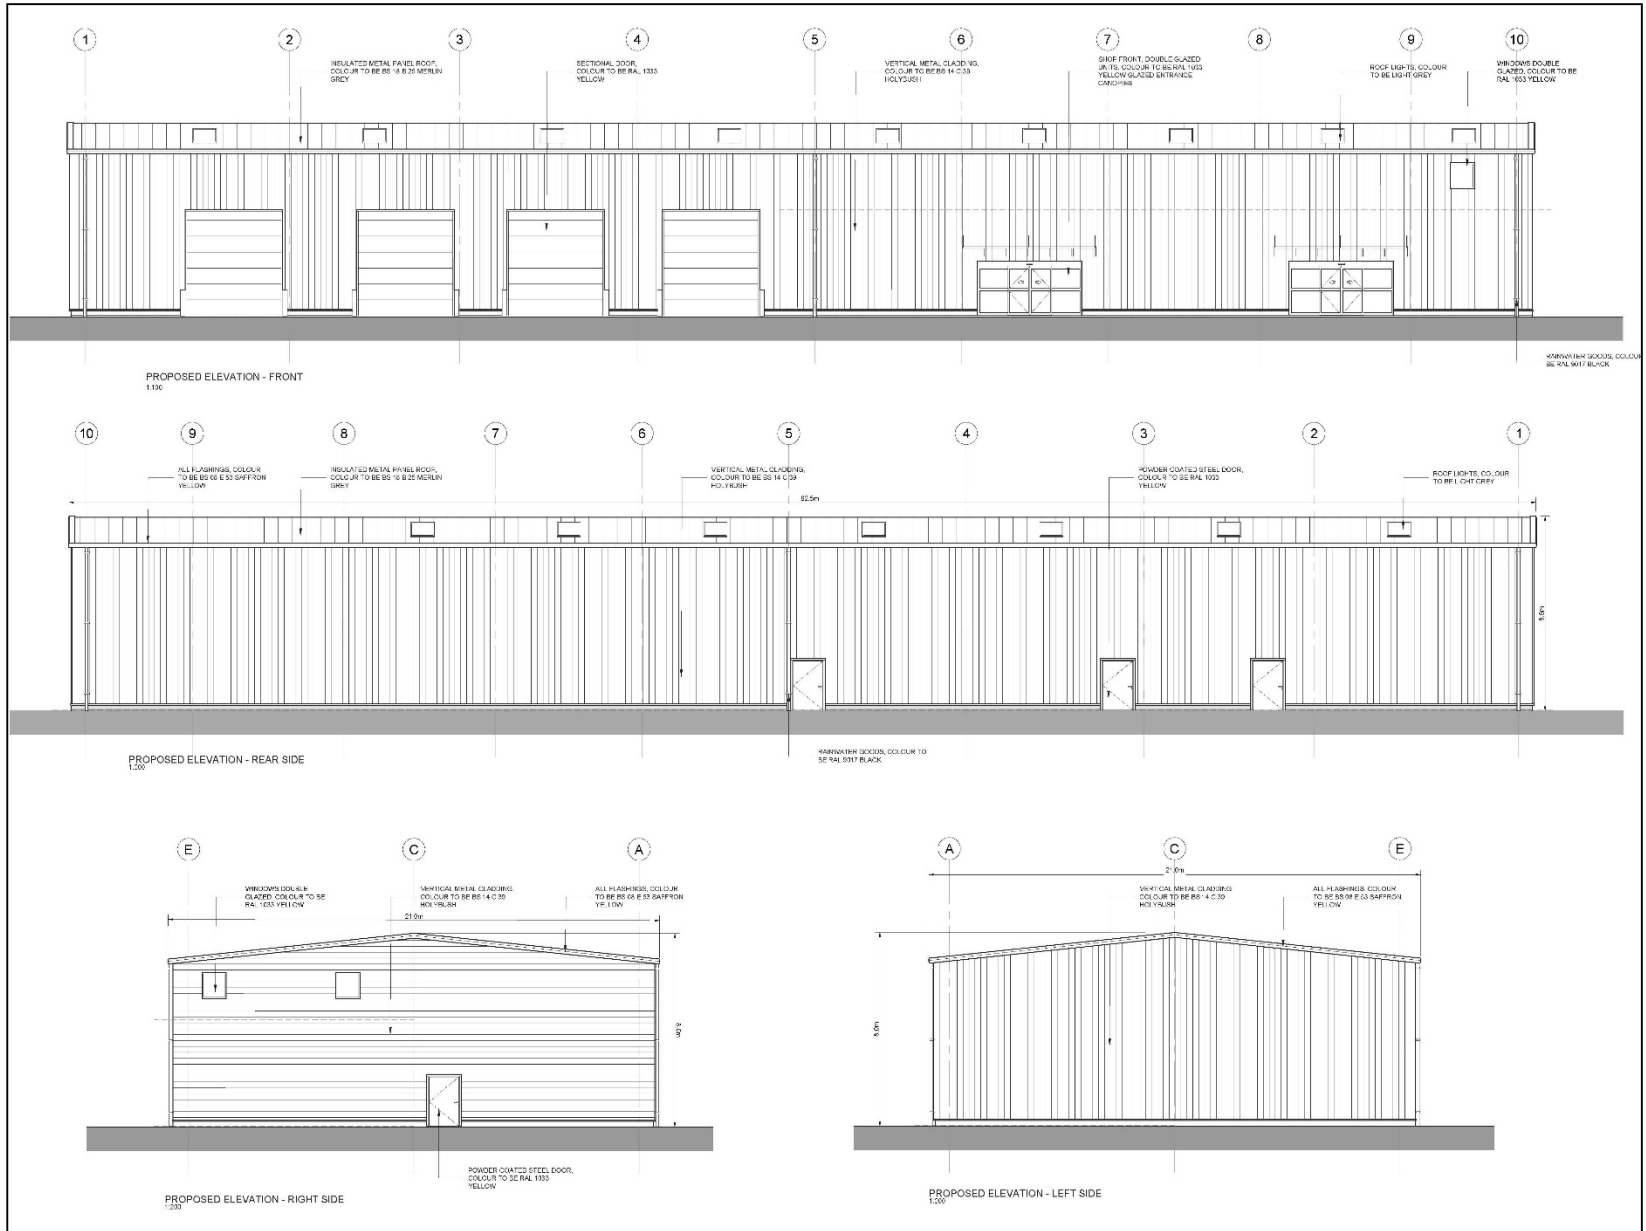


0069/2020 – Central England co-operative, Brent

Page 71

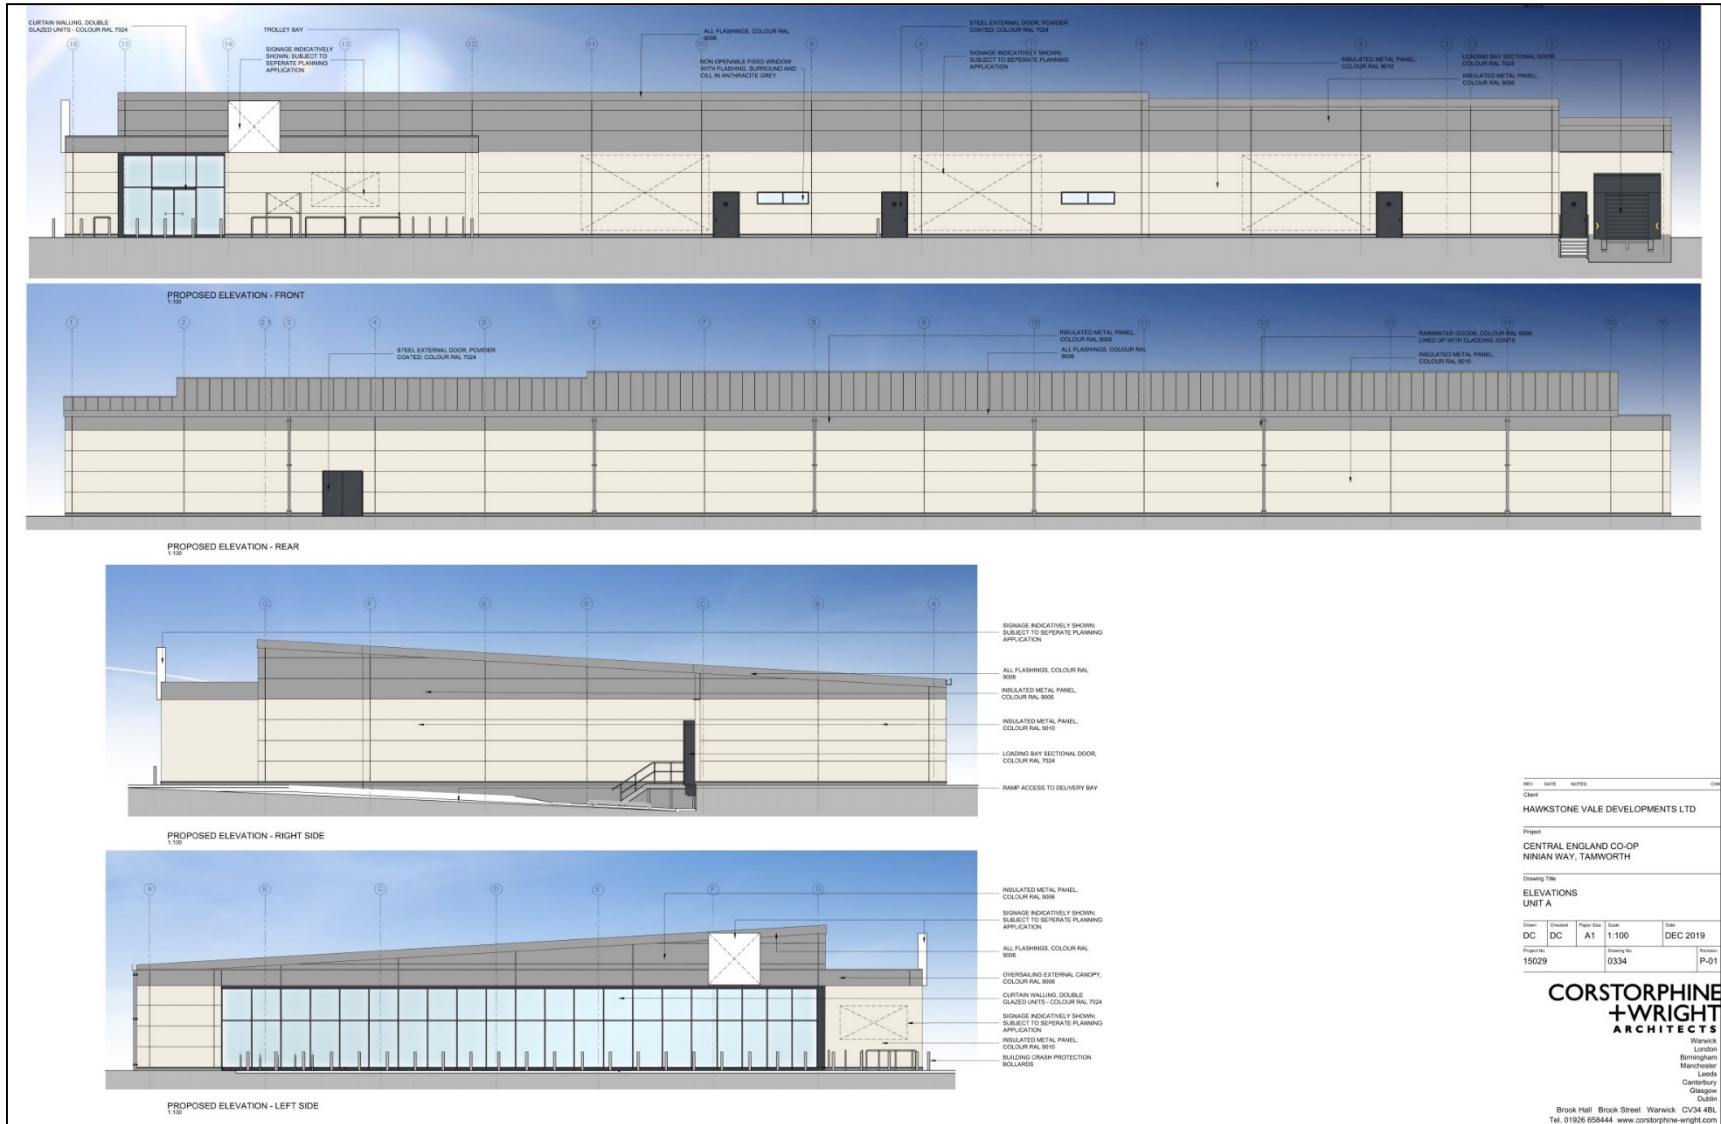


REV	DATE	NOTES	DRN
Client			
HAWKSTONE VALE DEVELOPMENTS LTD			
Project			
CENTRAL ENGLAND CO-OP NINIAN WAY, TAMWORTH			
Drawing Title			
ELEVATIONS UNIT A			
Drawn	Checked	Page Size	Scale
DC	DC	A1	1:100
Date			
15029	0334		DEC 2019
Project No.	Drawing No.		
			P-01
CORSTORPINE + WRIGHT ARCHITECTS			
Warwick London Birmingham Manchester Leeds Cardiff Glasgow Dublin			
Brook Hall Brook Street Warwick CV34 4BL Tel: 01826 658444 www.corstorphine-wright.com			

0069/2020 – Central England co-operative, Brent

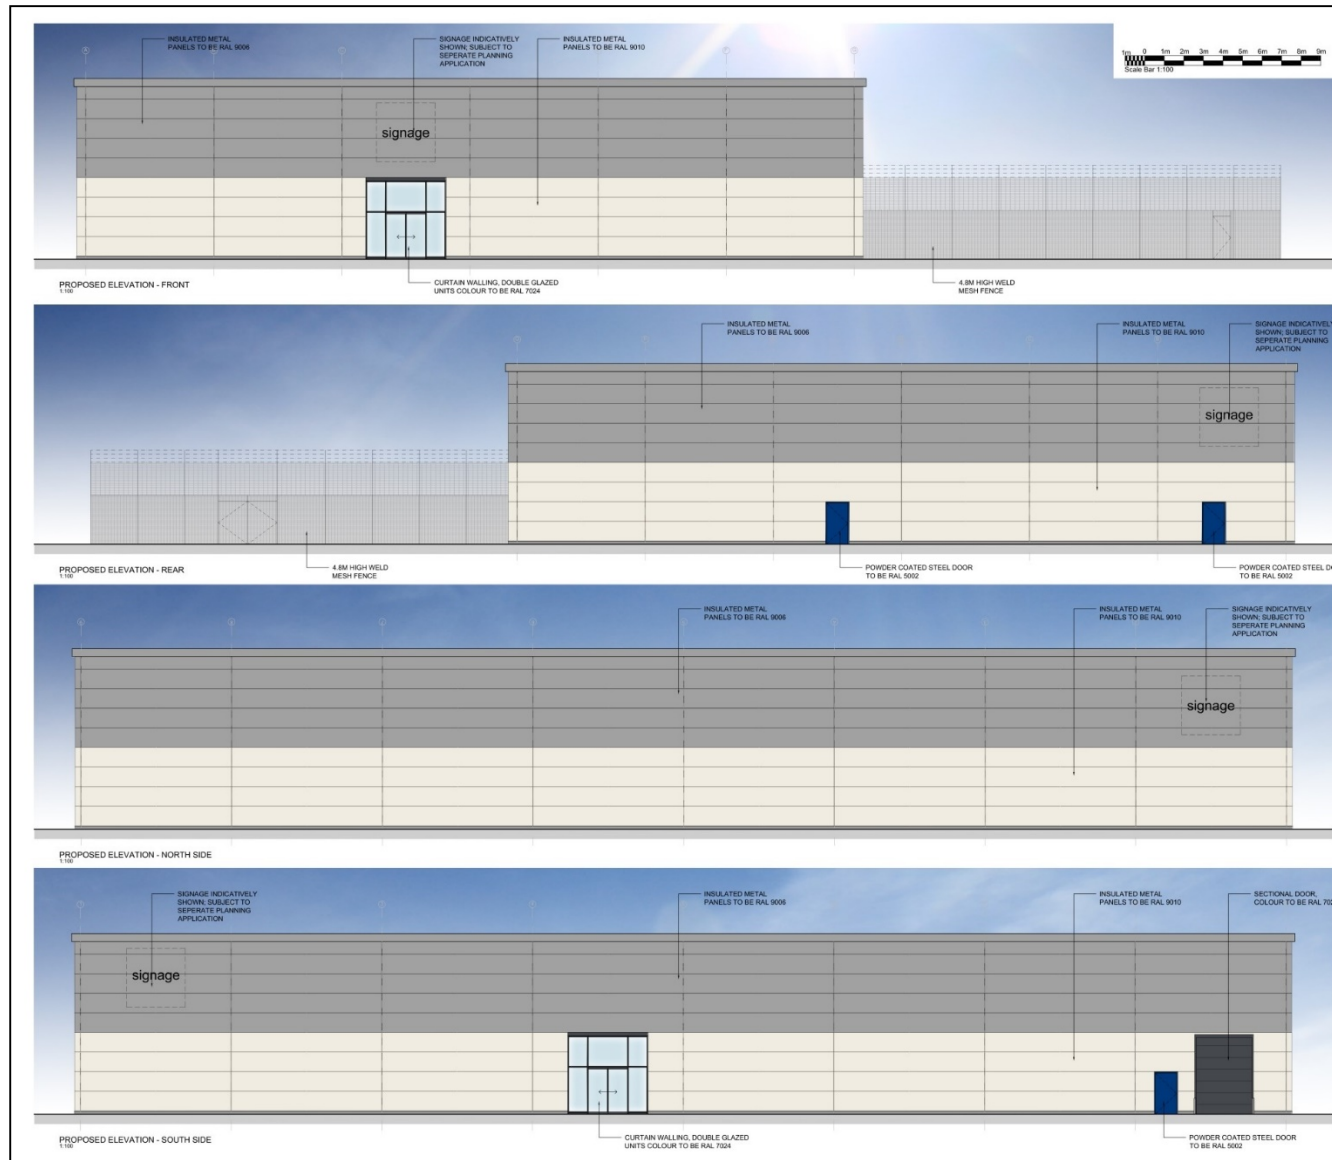


0069/2020 – Central England co-operative, Brent

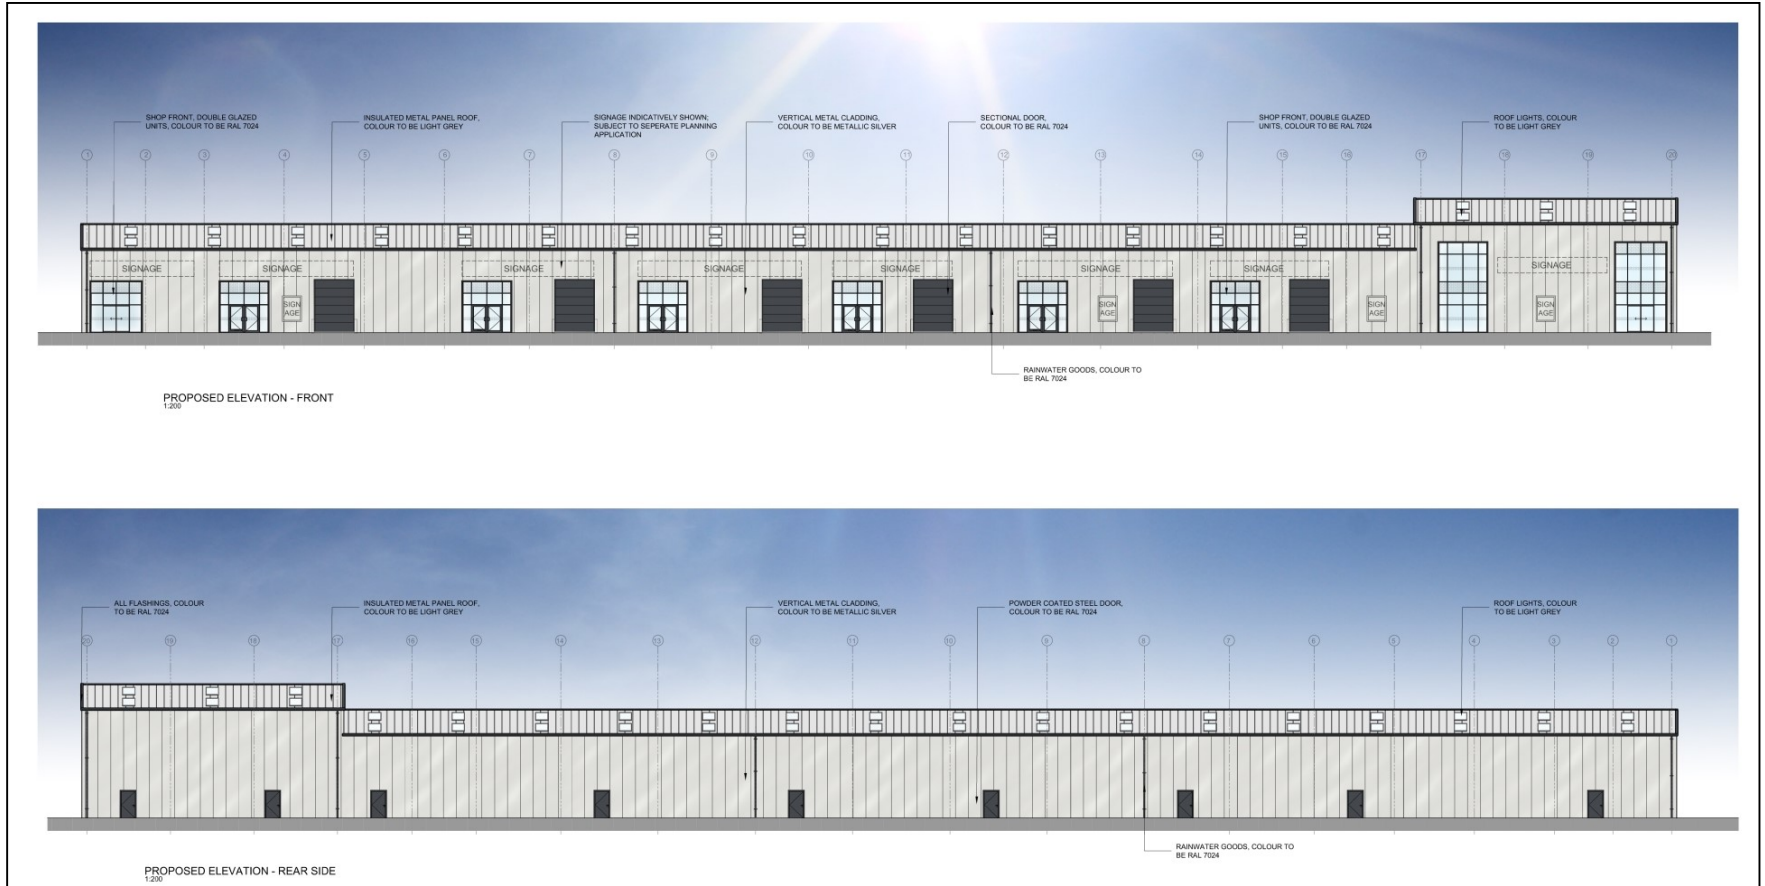

0069/2020 – Central England co-operative, Brent

Page 74

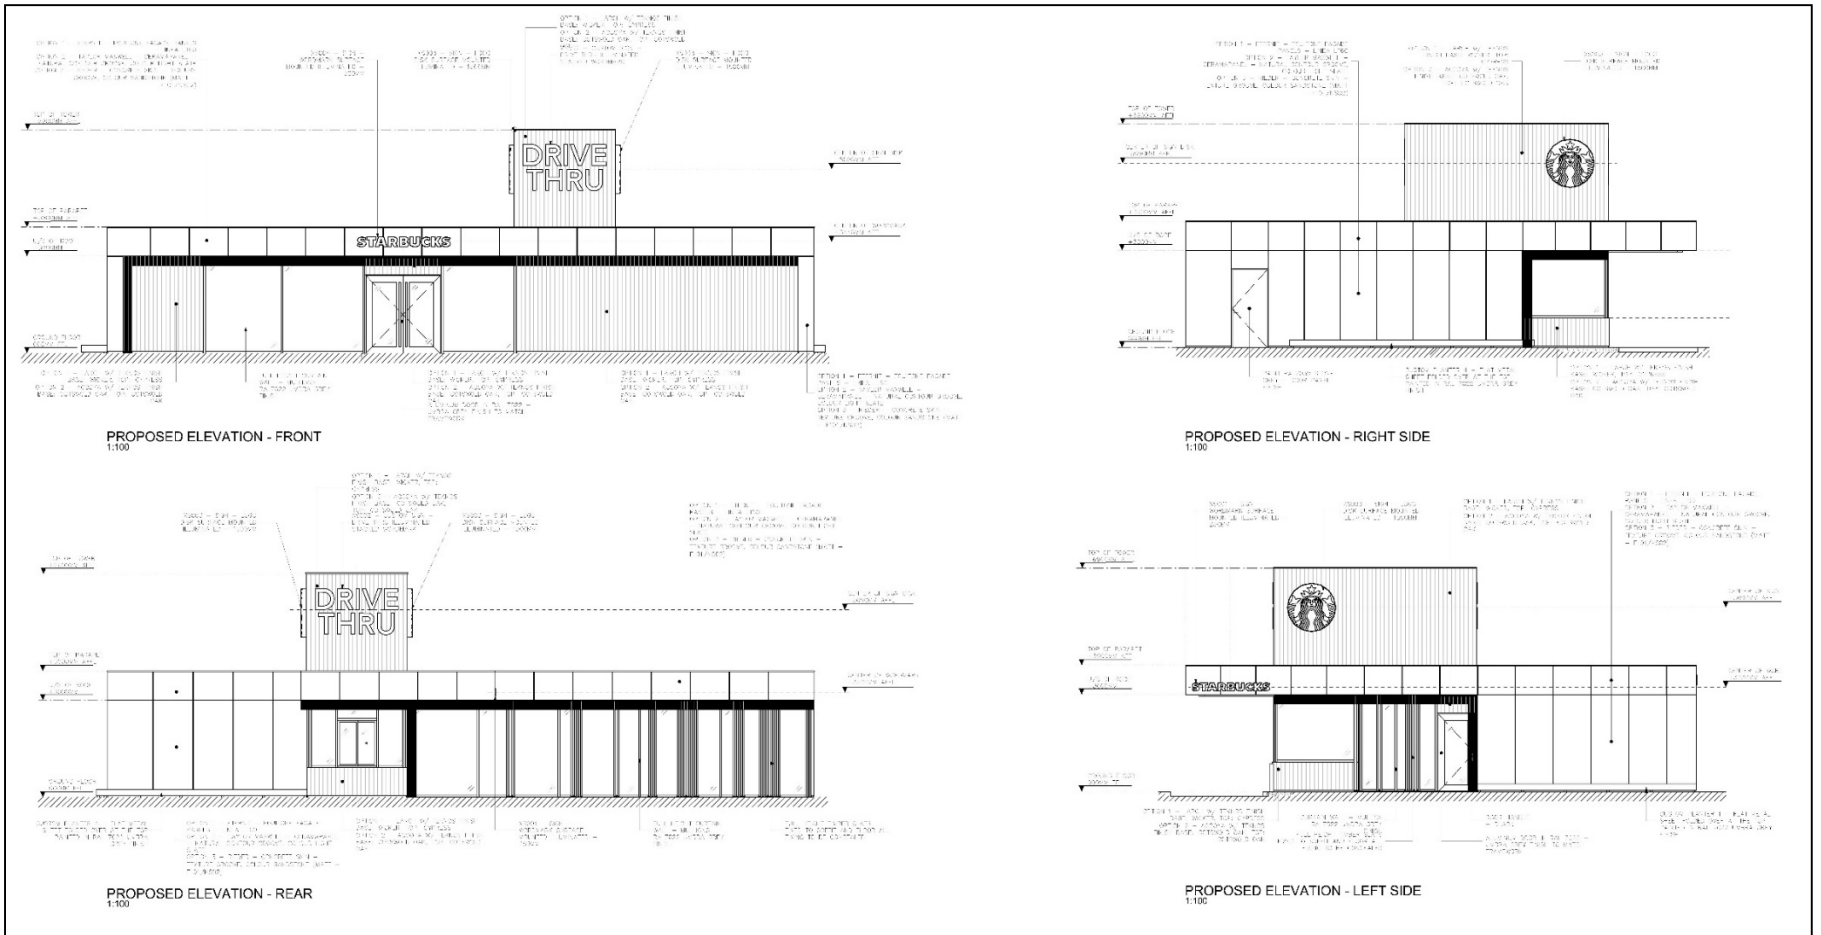

0069/2020 – Central England co-operative, Brent

Page 75



0069/2020 – Central England co-operative, Brent



0069/2020 – Central England co-operative, Brent



Key Plan



0069/2020 – Central England co-operative, Brent

